
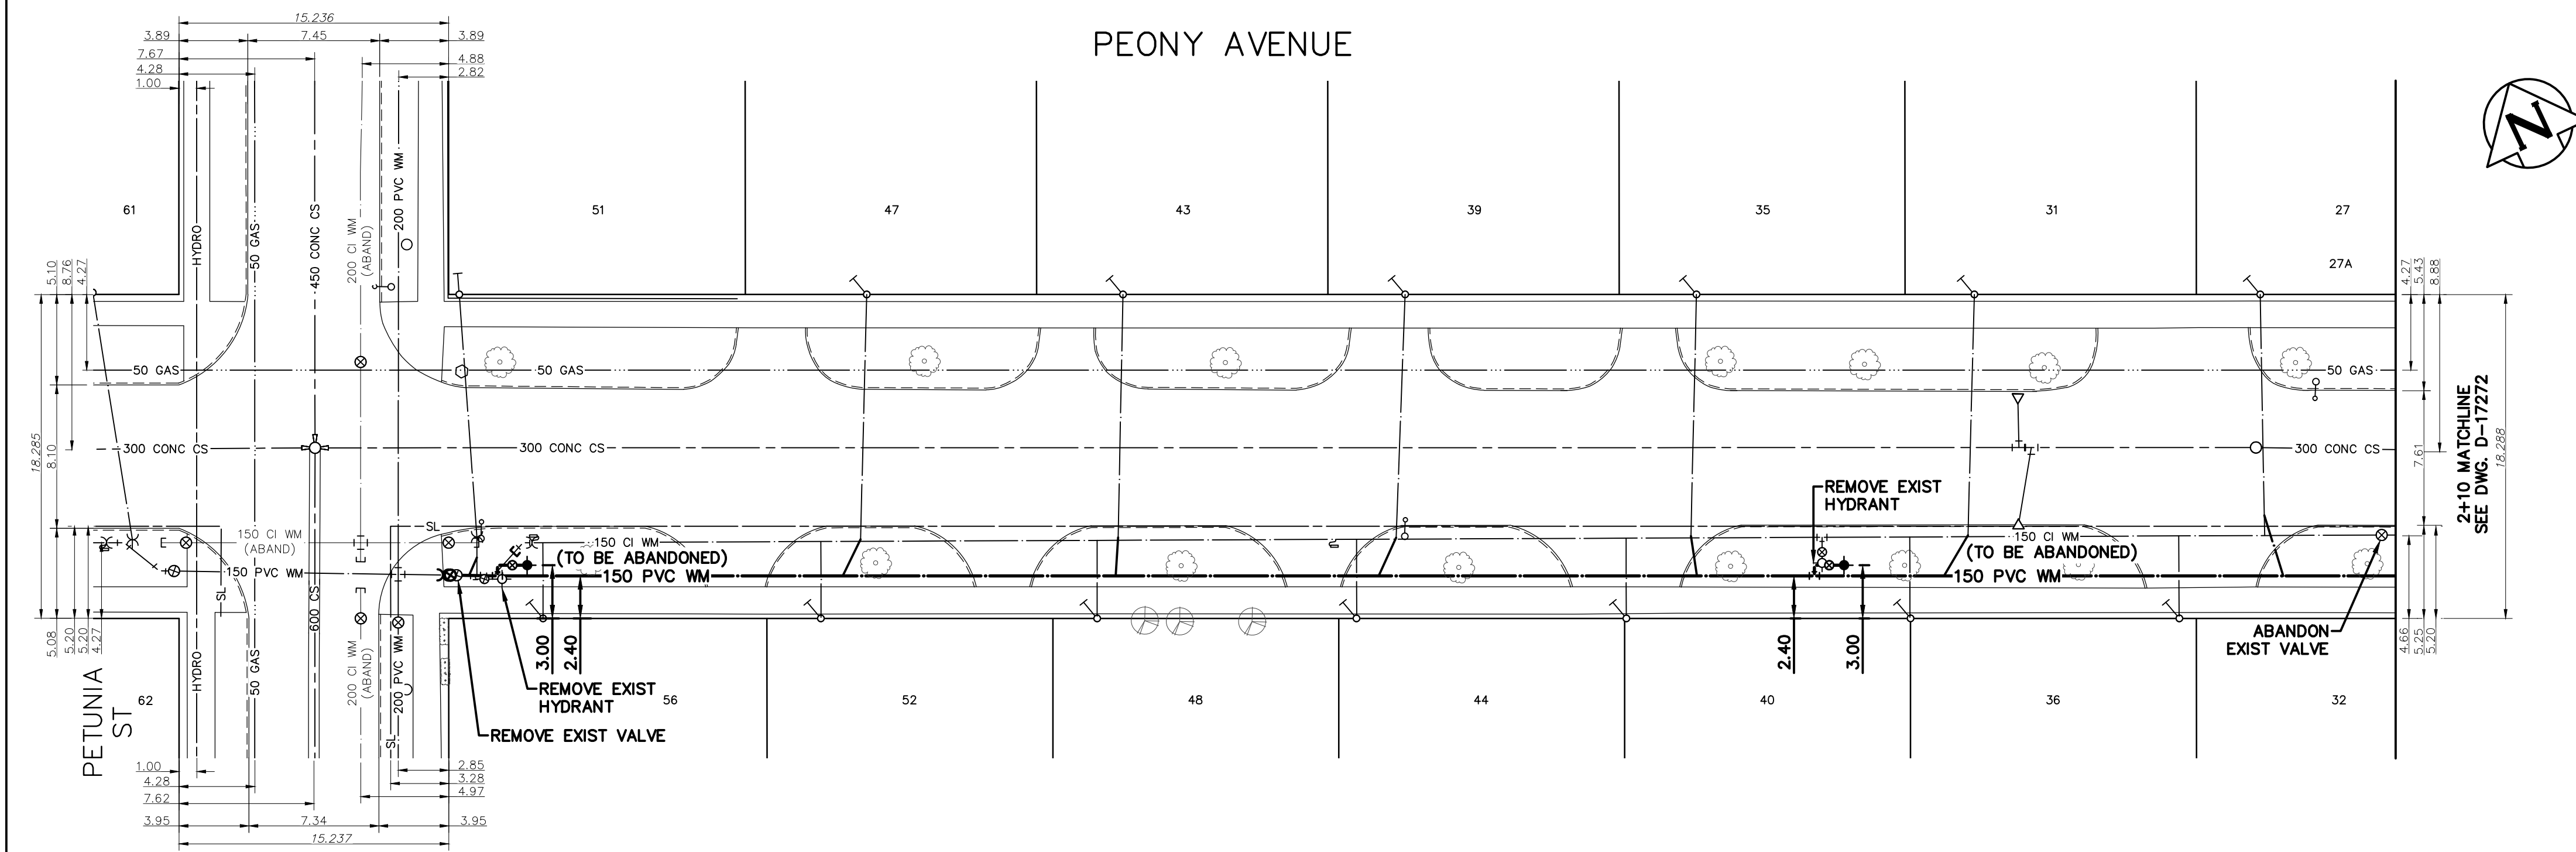


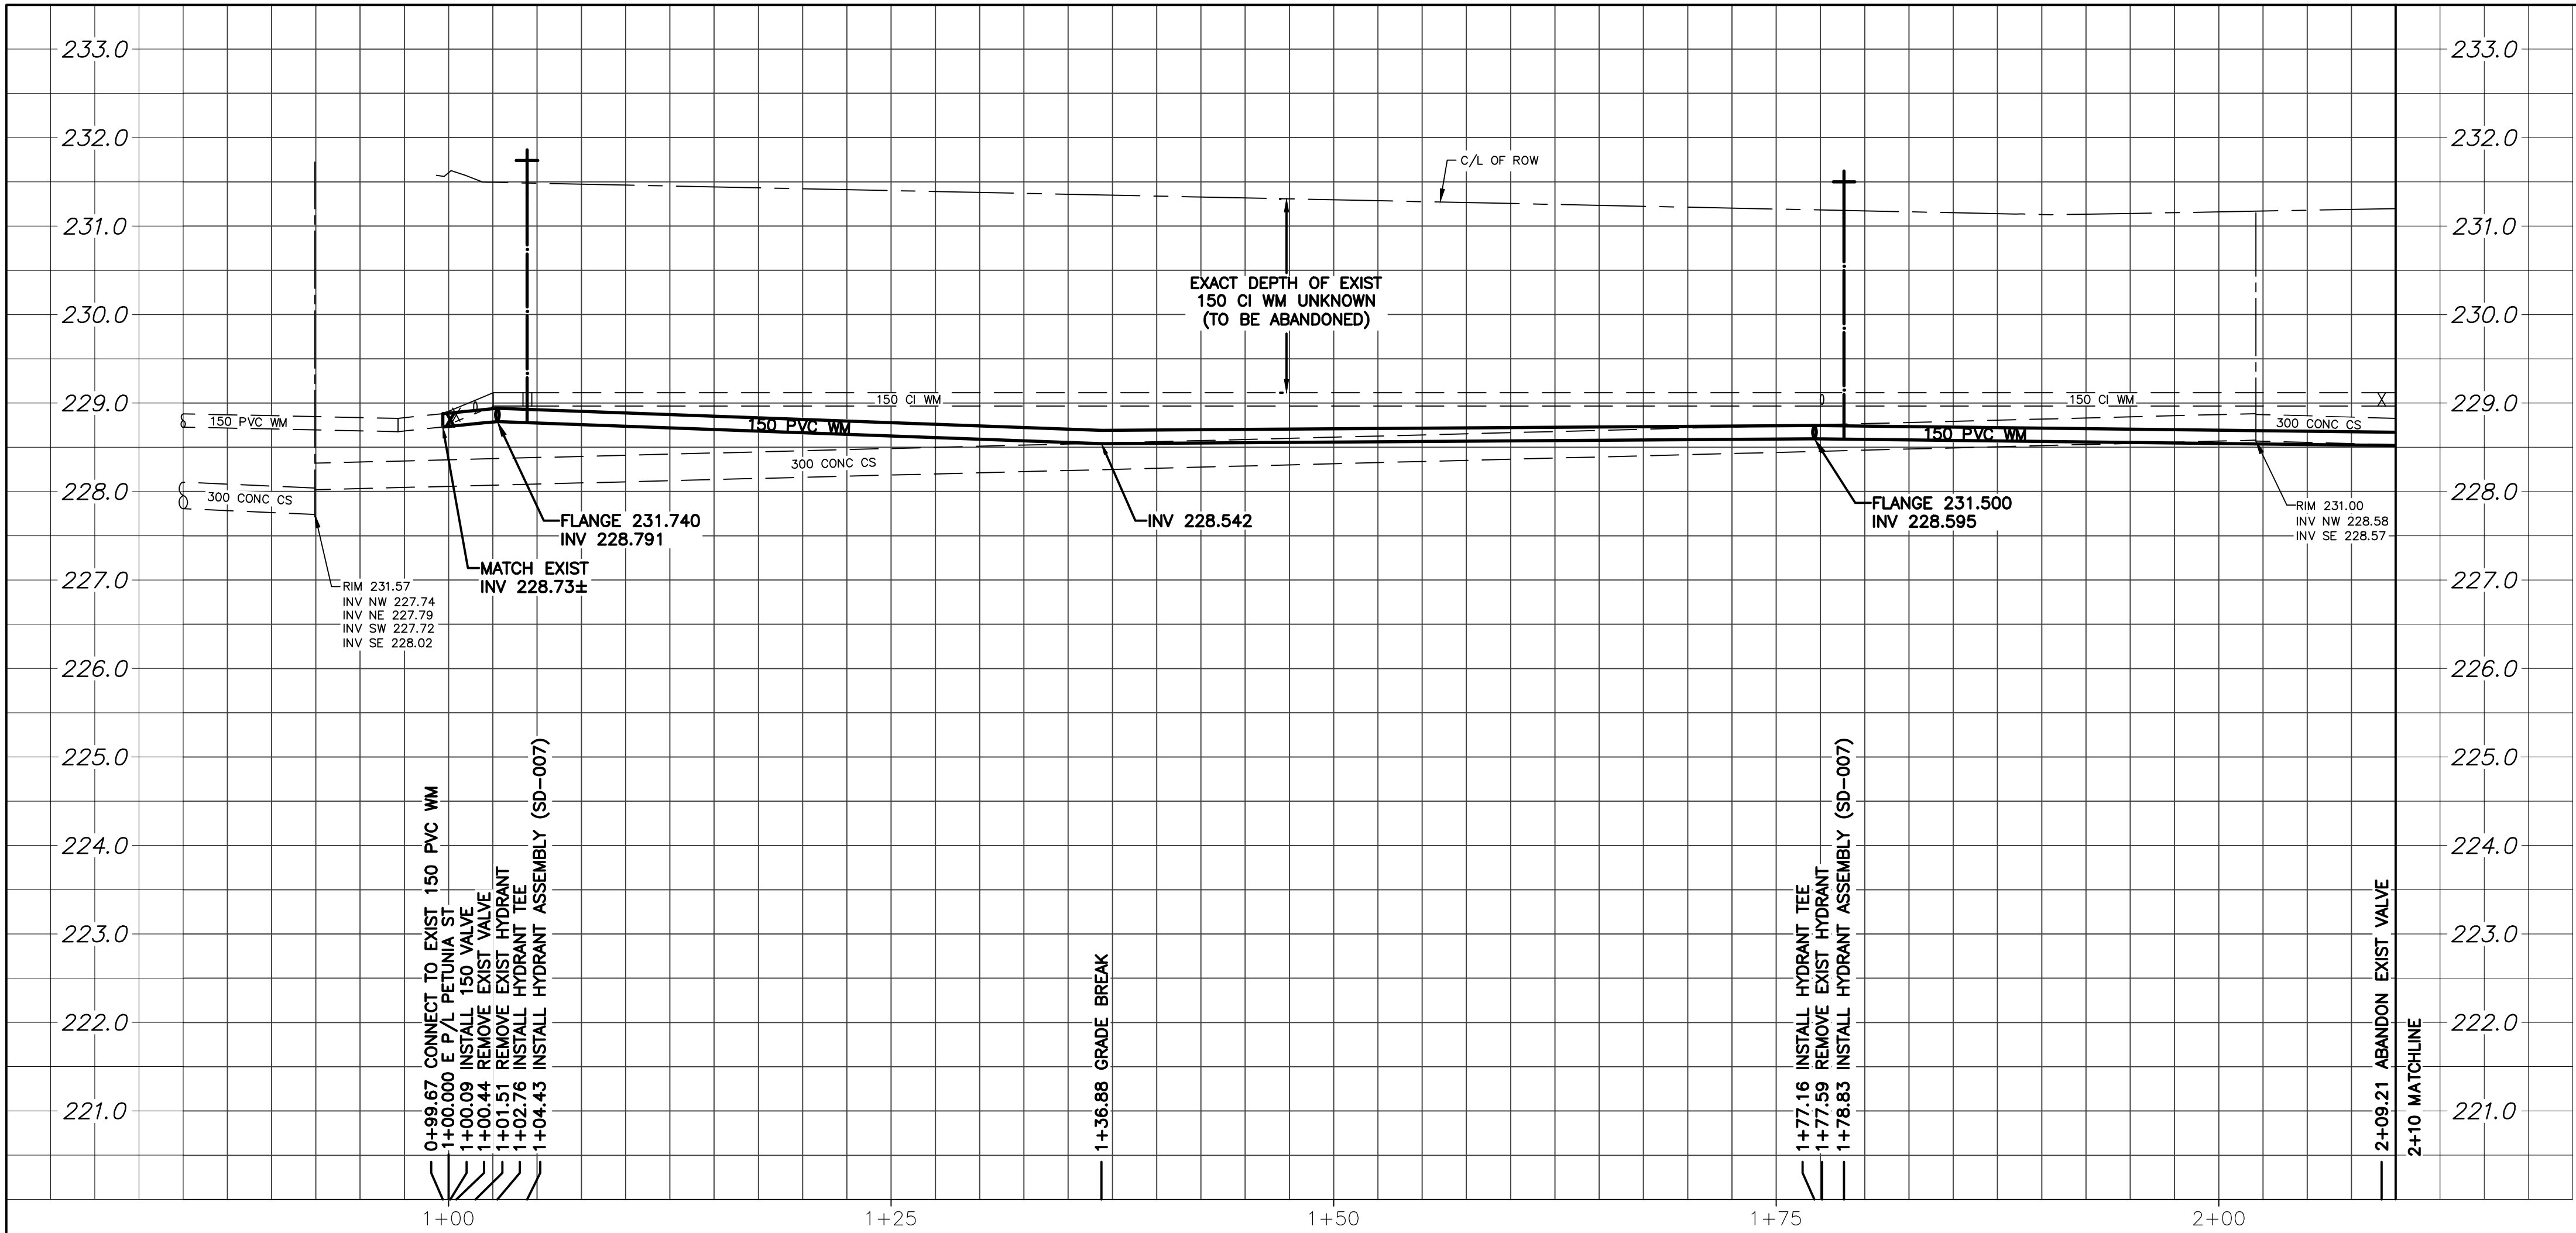

WATER SERVICE INFORMATION					
ADDRESS	SIZE (mm) MATERIAL (STREET)	SIZE (mm) MATERIAL (PROP.)	SHORT & LONG MEASUREMENT	CORP LOCATION	REMARK
27 PEONY AVE	-	-	0.55 EWL HSE 24.84 E 1ST HYD E PETUNIA ST	-	RECONNECT SERVICE
31 PEONY AVE	-	-	1.62 EWL HSE 8.69 E 1ST HYD E PETUNIA ST	-	RECONNECT SERVICE
32 PEONY AVE	-	-	3.60 WWL HSE 20.27 E 1ST HYD E PETUNIA ST	-	RECONNECT SERVICE
35 PEONY AVE	-	-	1.28 EWL HSE 7.01 W 1ST HYE E PETUNIA ST	-	RECONNECT SERVICE
36 PEONY AVE	-	-	-	-	RECONNECT SERVICE
39 PEONY AVE	-	-	23.47 W 1ST HYD E PETUNIA ST	-	RECONNECT SERVICE
40 PEONY AVE	-	-	2.96 WWL HSE 10.97 W 1ST HYD E PETUNIA ST	-	RECONNECT SERVICE
43 PEONY AVE	-	20 CU	5.00 EWL	-	RECONNECT SERVICE
44 PEONY AVE	-	-	1.00 EWL	-	RECONNECT SERVICE
47 PEONY AVE	-	-	3.66 EWL HSE 23.62 EEL PETUNIA ST	-	RECONNECT SERVICE
48 PEONY AVE	-	-	2.50 E WLL 36.58 EEL PETUNIA ST	-	RECONNECT SERVICE
51 PEONY AVE	20 CU	20 CU	1.50 E WHL 0.60 EEL PETUNIA ST	1.6 EEL OF PETUNIA ST	RECONNECT SERVICE
52 PEONY AVE	-	-	1.22 EWL HSE 21.03 EEL PETUNIA ST	-	RECONNECT SERVICE
56 PEONY AVE	-	-	1.71 EWL HSE 5.33 EEL PETUNIA ST	-	RECONNECT SERVICE

NOTE: CHAINAGES SHOWN ARE ALONG CENTERLINE OF ROW

NOTE: VALVES TO BE INSTALLED CLOCKWISE TO CLOSE

FOR INDEX SEE D-17270

METRIC

WHOLE NUMBERS INDICATE MILLIMETRES
DECIMALIZED NUMBERS INDICATE METRES

ENGINEERS
GEOSCIENTISTS
MANITOBA

Certificate of Authorization
Stantec Consulting Ltd.
No. 1301

LOCATION APPROVED
UNDERGROUND STRUCTURES

SUPV. U/G STRUCTURES COMMITTEE DATE

NOTE:
LOCATION OF UNDERGROUND STRUCTURES AS SHOWN ARE BASED ON THE BEST INFORMATION AVAILABLE BUT NO GUARANTEE IS GIVEN THAT ALL EXISTING UTILITIES ARE SHOWN OR THAT THE GIVEN LOCATIONS ARE EXACT. CONFIRMATION OF EXISTENCE AND EXACT LOCATION OF ALL SERVICES MUST BE OBTAINED FROM THE INDIVIDUAL UTILITIES BEFORE PROCEEDING WITH CONSTRUCTION.

B.M. ELEV.

00	ISSUE FOR TENDER	2025.04.29	RS
NO.	REVISIONS	DATE	BY

Stantec

DESIGNED BY	RS	CHECKED BY	RS
DRAWN BY	MR	APPROVED BY	RS
SCALE:	HORIZONTAL 1:250 VERTICAL 1:50	RELEASED FOR CONSTRUCTION	RYAN LUCKY
DATE	2025.03.18	DATE	2025.04.28

PLOT DATE: 2025 04 29

ENGINEER'S SEAL

CONSULTANT DRAWING NUMBER
C-201

TENDER NUMBER: 397-2025
CONTRACT NUMBER: 9

THE CITY OF WINNIPEG
WATER AND WASTE DEPARTMENT
ENGINEERING DIVISION

2025 WATER MAIN RENEWALS
CONTRACT 9
PEONY AVENUE
PETUNIA STREET TO
120.17 E OF PETUNIA STREET

SHEET **3** OF **16**
CITY DRAWING NUMBER
D-17271

FILE PATH: c:\users\mraskar\do\accdocs\stantec consulting\111220939_c9_cow_2025_wm_renewal\project files\01_wip\04_civil\sheet_files\20939c-201