


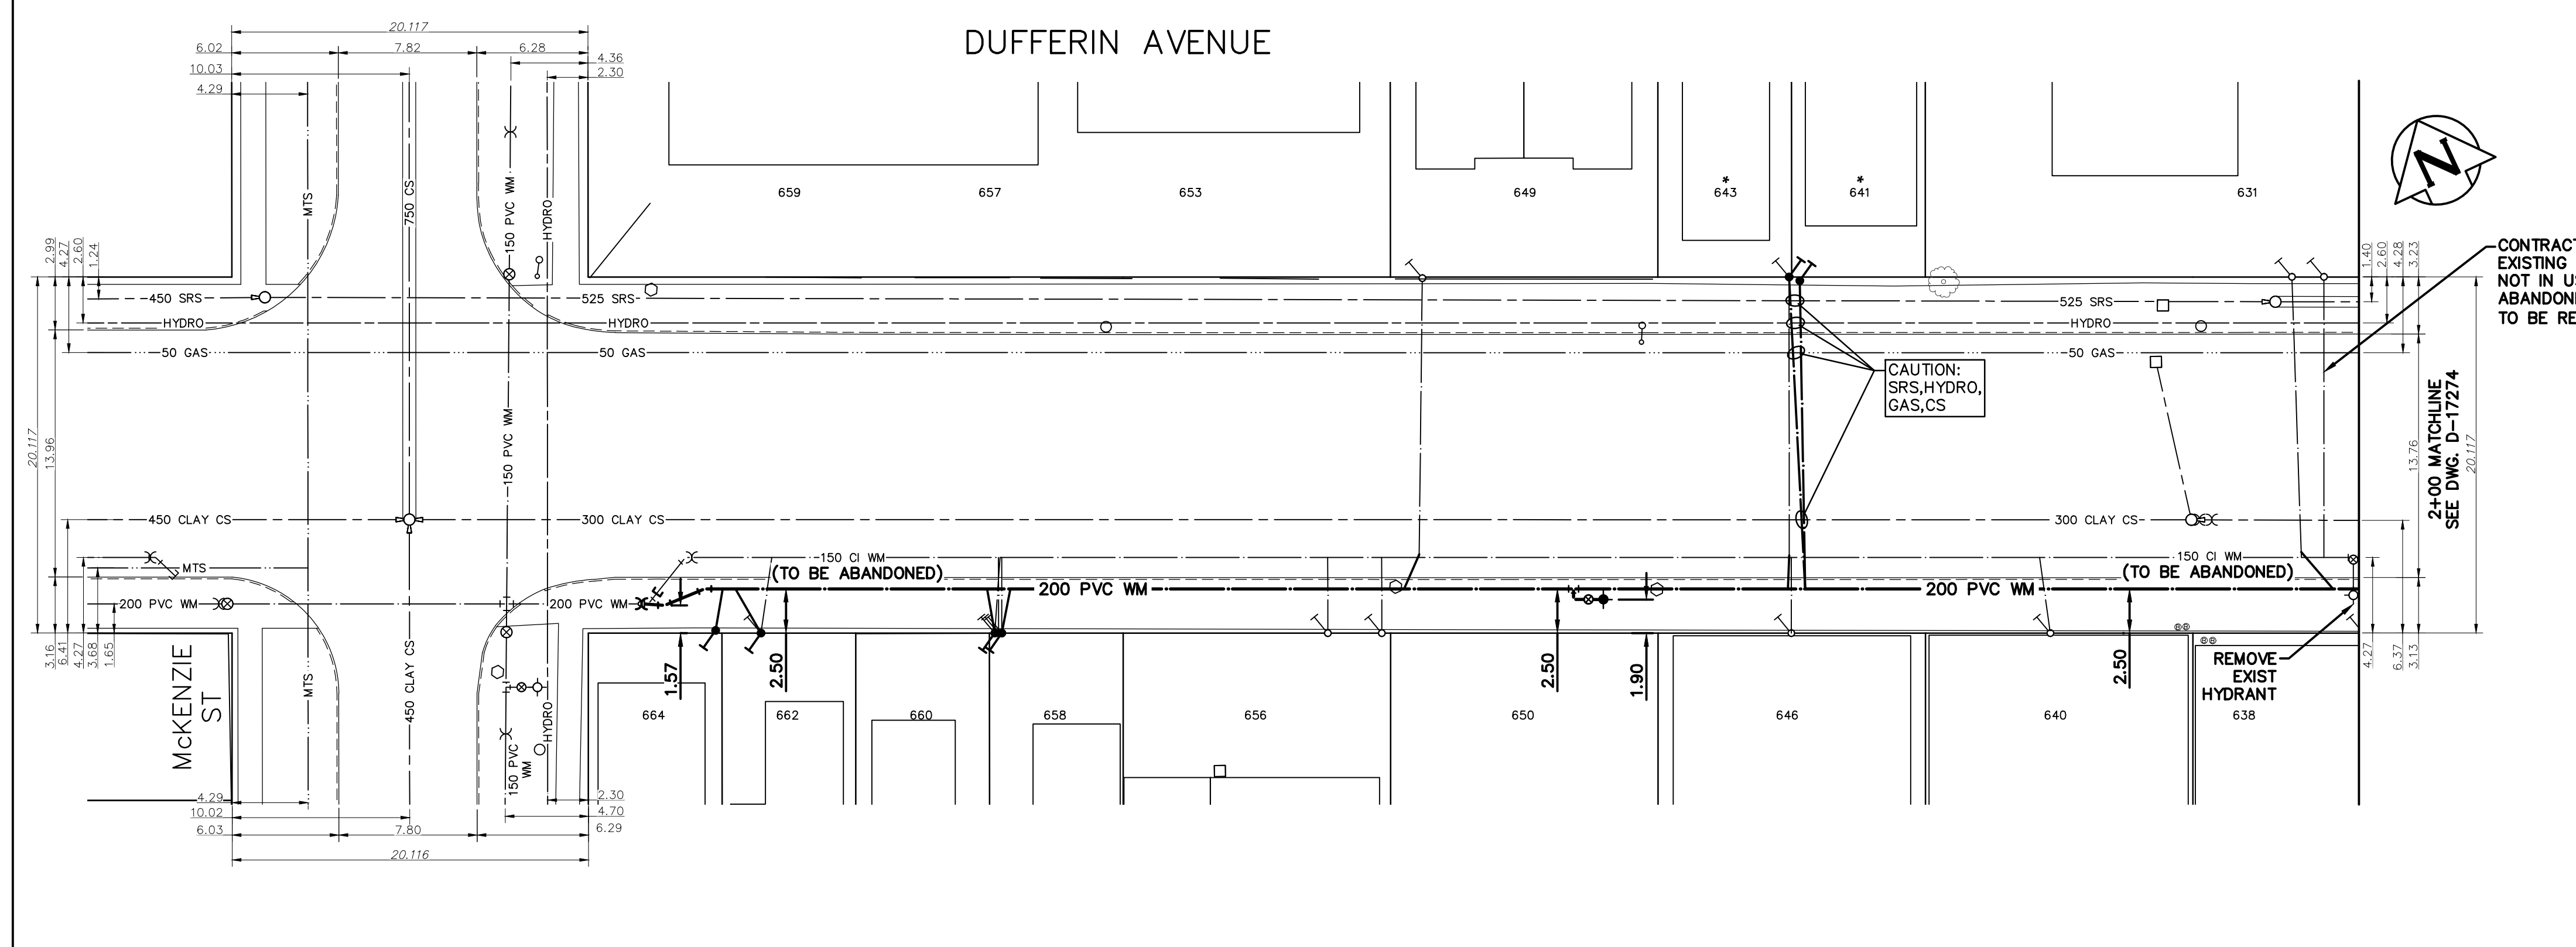

WATER SERVICE INFORMATION						
	ADDRESS	SIZE (mm) MATERIAL (STREET)	SIZE (mm) MATERIAL (PROP.)	SHORT & LONG MEASUREMENT	CORP LOCATION	REMARK
	631 DUFFERIN AVE	50 CU	-	3.05 EE SIDE WEST BLDG (#631)	2.3 W 1ST HYD W OF MCGREGOR ST	RECONNECT SERVICE
	640 DUFFERIN AVE	25 CU	-	16.46 W 1ST FH W MCGREGOR ST	0.6 W OF S/C	RECONNECT SERVICE
*	641, 643 DUFFERIN AVE	20 CU	20 CU	CENRE BET HSES 641-3 67.82 EEL MCKENZIE ST	OPP S/C	RENEW TO P/L 641, 643 WYED AND SEPARATE SERVICES
	646 DUFFERIN AVE	25 CU	-	31.09 W 1ST FH W MCGREGOR ST	OPP S/C	RECONNECT SERVICE
	649 DUFFERIN AVE	-	-	-	-	RECONNECT SERVICE
	650 DUFFERIN AVE	25 CU	25 CU	5.49 WEL BUILDING 44.81 W 1ST FH WWL MCGREGOR ST	OPP S/C	RECONNECT SERVICE
	653, 657, 659 DUFFERIN AVE	50 CU	50 CU	15.00 NSLL 15.00>NNL DUFFERIN AVE	OPP S/C	OUTSIDE LIMITS
	656 DUFFERIN AVE	25 CU	-	4.11 W EL 41.76 EEL MCKENZIE ST	OPP S/C	RECONNECT SERVICE
*	658 DUFFERIN AVE	20 CU	12 LEAD	0.70 EWLL #658 1.50 WWVL #658	OPP S/C	RENEW TO P/L
*	660 DUFFERIN AVE	20 CU	12 LEAD	0.30 EELL #660 1.80 EEEL #660	0.3 E OF S/C	RENEW TO P/L
*	662 DUFFERIN AVE	12 LEAD	12 LEAD	9.75 EEL MCKENZIE ST	0.6 E OF S/C	RENEW TO P/L
*	664 DUFFERIN AVE	12 LEAD	12 LEAD	9.75 EEL MCKENZIE ST	0.6 E OF S/C	RENEW TO P/L

NOTE: CHAINAGES SHOWN ARE ALONG CENTERLINE OF ROW NOTE: VALVES TO BE INSTALLED COUNTER-CLOCKWISE TO CLOSE 0.05.010.015.020.025.0 METRIC WHOLE NUMBERS INDICATE MILLIMETRES DECIMALIZED NUMBERS INDICATE METRES	FOR INDEX SEE D-17270 ENGINEERS GEOSCIENTISTS MANITOBA Certificate of Authorization Stantec Consulting Ltd. No. 1301	LOCATION APPROVED UNDERGROUND STRUCTURES SUPV. U/G STRUCTURES COMMITTEE DATE NOTE: LOCATION OF UNDERGROUND STRUCTURES AS SHOWN ARE BASED ON THE BEST INFORMATION AVAILABLE BUT NO GUARANTEE IS GIVEN THAT ALL EXISTING UTILITIES ARE SHOWN OR THAT THE GIVEN LOCATIONS ARE EXACT. CONFIRMATION OF EXISTENCE AND EXACT LOCATION OF ALL SERVICES MUST BE OBTAINED FROM THE INDIVIDUAL UTILITIES BEFORE PROCEEDING WITH CONSTRUCTION.	B.M. ELEV. <table><tr><td></td><td></td><td></td><td></td><td></td><td></td></tr><tr><td></td><td></td><td></td><td></td><td></td><td></td></tr><tr><td></td><td></td><td></td><td></td><td></td><td></td></tr><tr><td></td><td></td><td></td><td></td><td></td><td></td></tr><tr><td></td><td></td><td></td><td></td><td></td><td></td></tr><tr><td></td><td></td><td></td><td></td><td></td><td></td></tr><tr><td></td><td></td><td></td><td></td><td></td><td></td></tr><tr><td></td><td></td><td></td><td></td><td></td><td></td></tr><tr><td>00</td><td>ISSUE FOR TENDER</td><td>2025.04.29</td><td>RS</td><td></td><td></td></tr><tr><td>NO.</td><td>REVISIONS</td><td>DATE</td><td>BY</td><td></td><td></td></tr></table> Stantec DESIGNED BY RS CHECKED BY RS DRAWN BY MR APPROVED BY RS SCALE: HORIZONTAL 1:250 VERTICAL 1:50 RELEASED FOR CONSTRUCTION RYAN LUCKY DATE 2025.03.18 DATE 2025.04.28 PLOT DATE: 2025 04 29	00	ISSUE FOR TENDER	2025.04.29	RS			NO.	REVISIONS	DATE	BY			ENGINEER'S SEAL CONSULTANT DRAWING NUMBER C-203 TENDER NUMBER: 397-2025 CONTRACT NUMBER: 9	Winnipeg THE CITY OF WINNIPEG WATER AND WASTE DEPARTMENT ENGINEERING DIVISION 2025 WATER MAIN RENEWALS CONTRACT 9 DUFFERIN AVENUE 3.00 E OF MCKENZIE STREET TO 96.99 E OF MCKENZIE STREET SHEET 5 OF 16 CITY DRAWING NUMBER D-17273
00	ISSUE FOR TENDER	2025.04.29	RS	
NO.	REVISIONS	DATE	BY	