
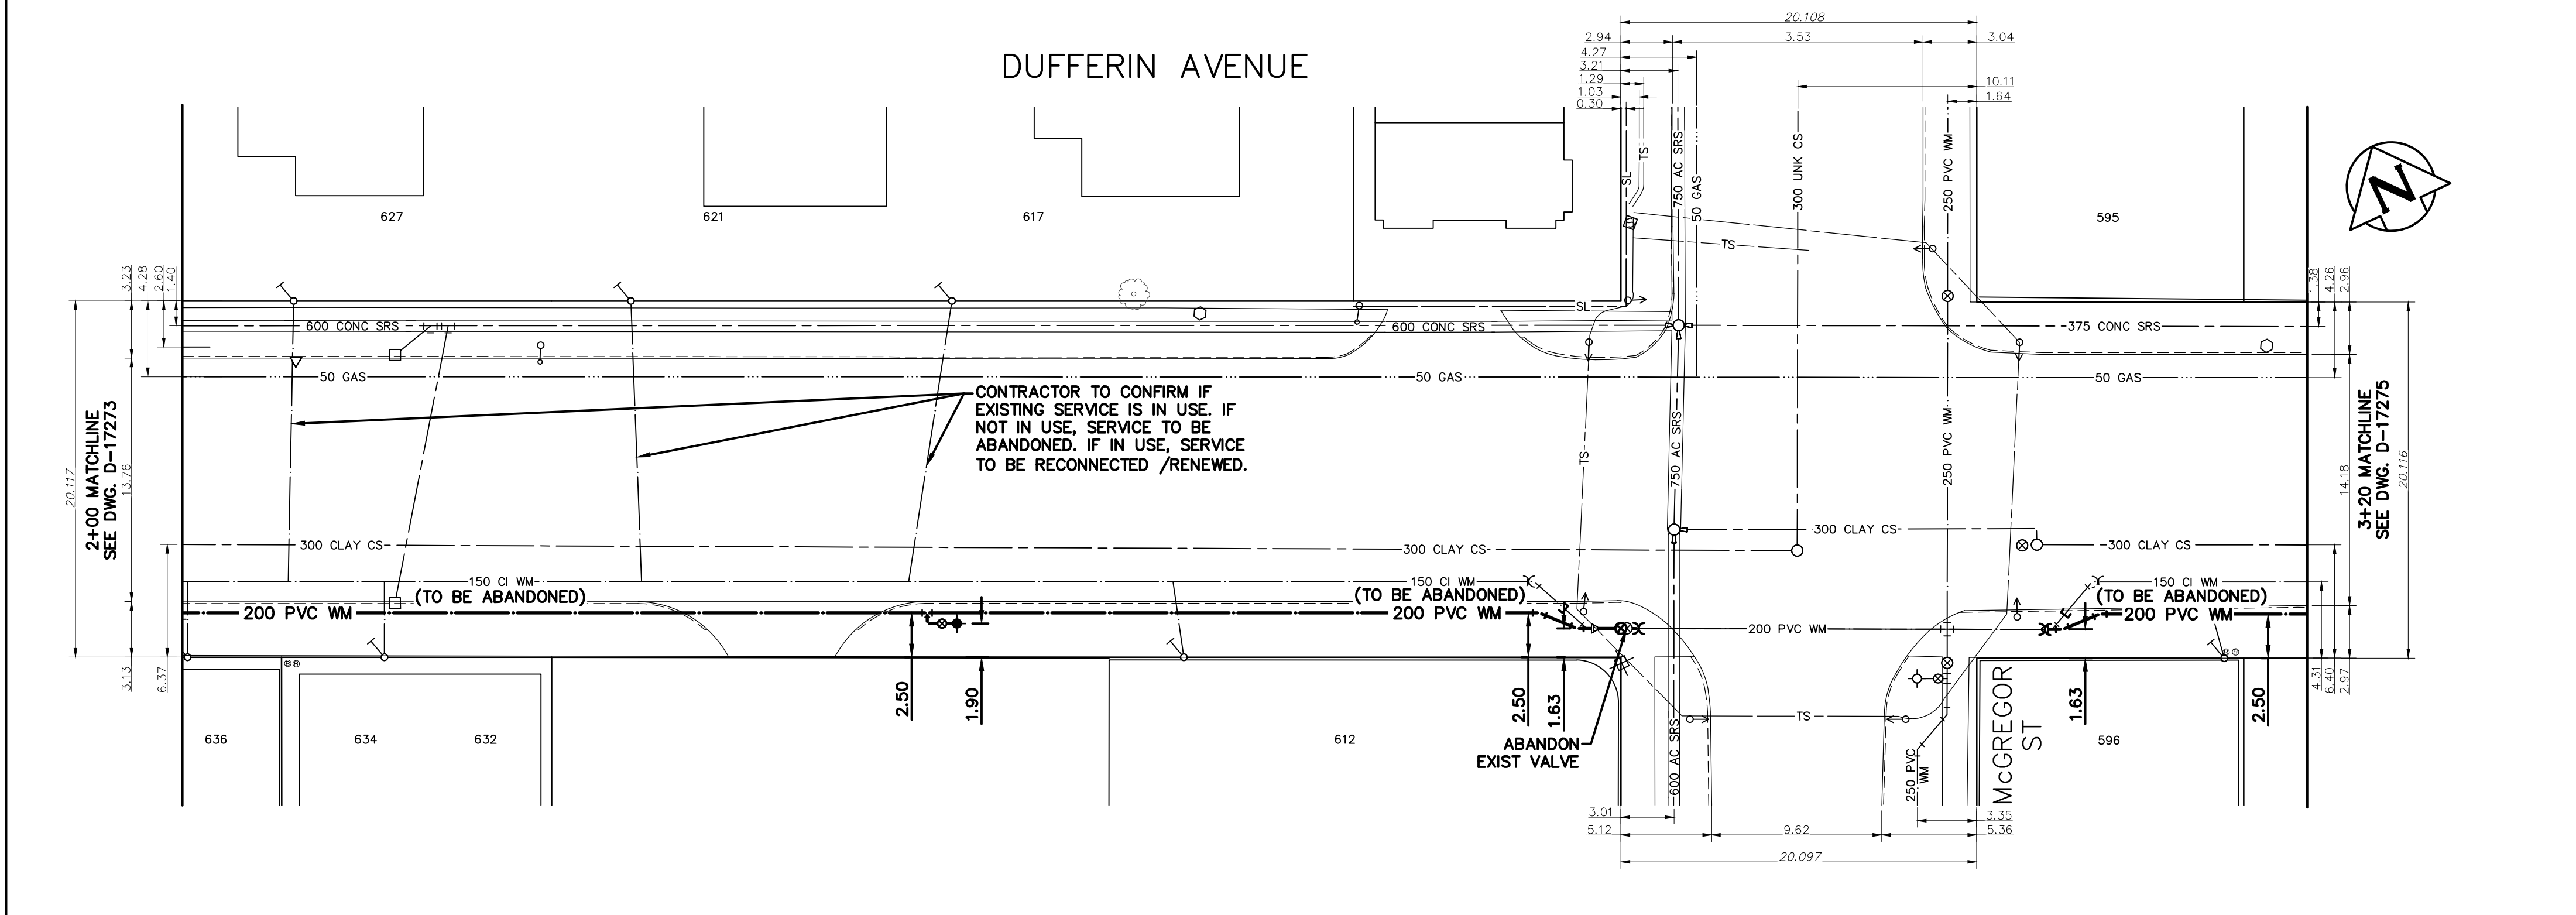


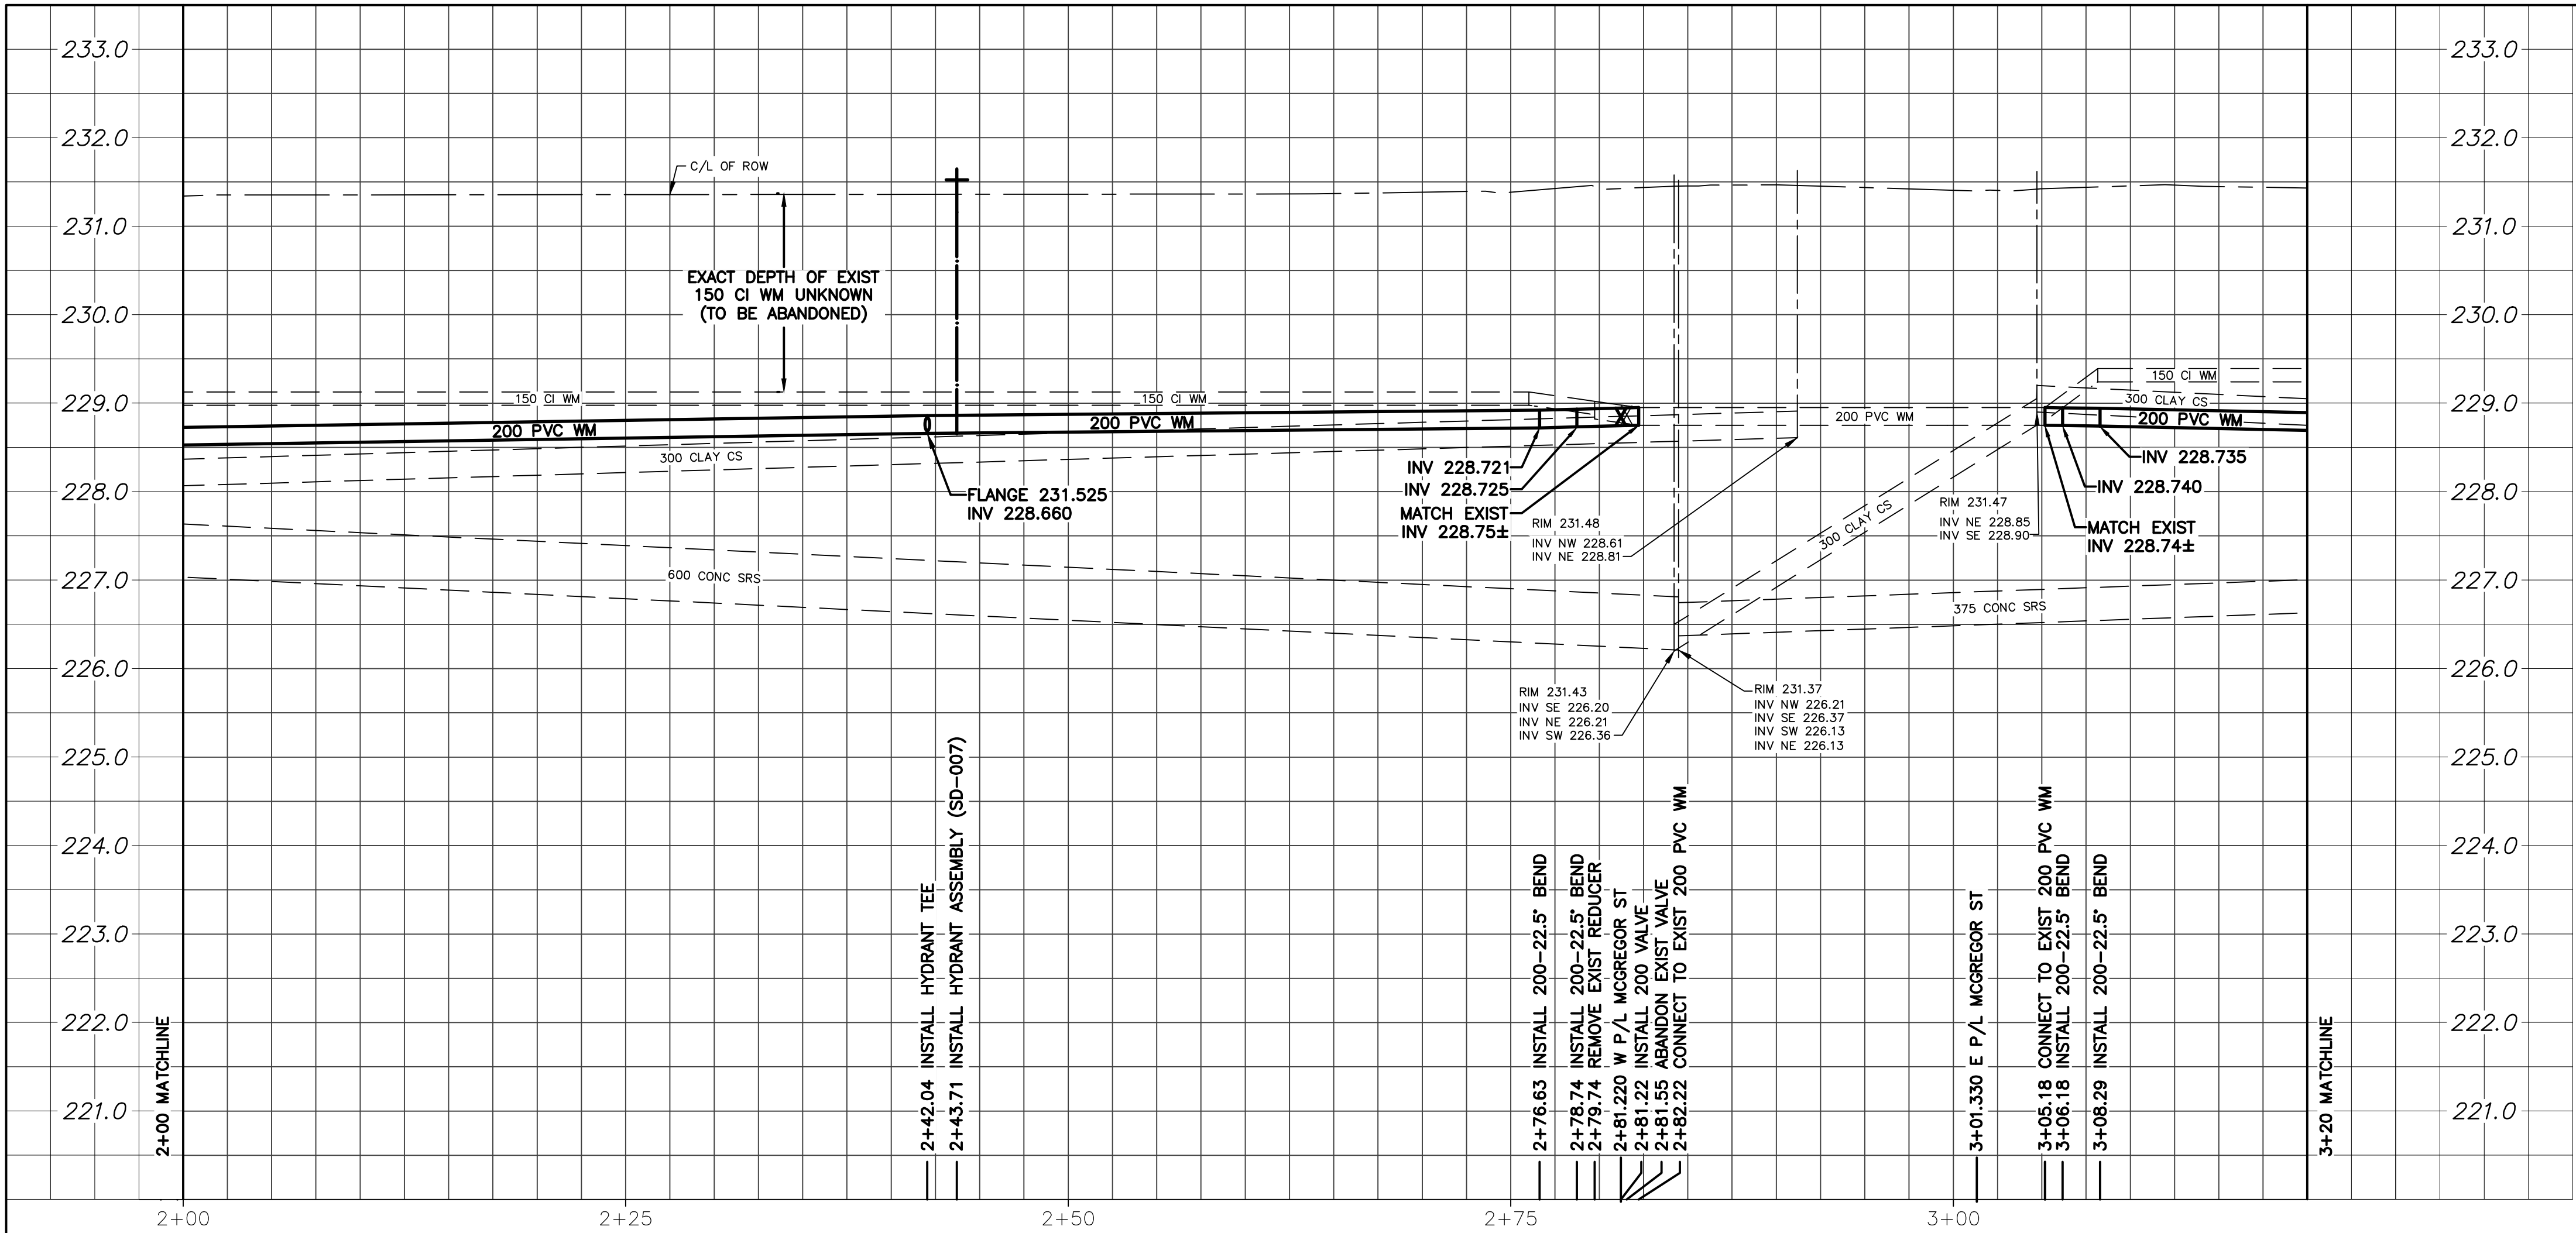

WATER SERVICE INFORMATION				
ADDRESS	SIZE (mm) MATERIAL (STREET)	SIZE (mm) MATERIAL (PROP.)	SHORT & LONG MEASUREMENT	CORP LOCATION
595 DUFFERIN AVE	20 CU	12 LEAD	0.21>NNL HSE	0.8 N OF S/C
596 DUFFERIN AVE	20 CU	25 CU	2.29 WEL HSE	12.8 EEL OF MCGREGOR ST
612 DUFFERIN AVE	-	-	-	-
617 DUFFERIN AVE	-	-	-	-
621 DUFFERIN AVE	-	-	-	-
627 DUFFERIN AVE	-	-	-	-
632, 634 DUFFERIN AVE	20 CU	-	9.45 WEL HSE	OPP S/C
636, 638 DUFFERIN AVE	25 CU	-	1.22 E 1ST FH W MCGREGOR ST	OPP S/C
			RECONNECT SERVICE	RECONNECT SERVICE

NOTE: CHAINAGES SHOWN ARE ALONG CENTERLINE OF ROW

NOTE: VALVES TO BE INSTALLED COUNTER-CLOCKWISE TO CLOSE

FOR INDEX SEE D-17270

METRIC

WHOLE NUMBERS INDICATE MILLIMETRES
DECIMALIZED NUMBERS INDICATE METRES

ENGINEERS
GEOSCIENTISTS
MANITOBA

Certificate of Authorization
Stantec Consulting Ltd.
No. 1301

LOCATION APPROVED
UNDERGROUND STRUCTURES

SUPV. U/G STRUCTURES COMMITTEE DATE

NOTE:
LOCATION OF UNDERGROUND STRUCTURES AS SHOWN ARE BASED ON THE BEST INFORMATION AVAILABLE BUT NO GUARANTEE IS GIVEN THAT ALL EXISTING UTILITIES ARE SHOWN OR THAT THE GIVEN LOCATIONS ARE EXACT. CONFIRMATION OF EXISTENCE AND EXACT LOCATION OF ALL SERVICES MUST BE OBTAINED FROM THE INDIVIDUAL UTILITIES BEFORE PROCEEDING WITH CONSTRUCTION.

B.M. ELEV.

00	ISSUE FOR TENDER	2025.04.29	RS
NO.	REVISIONS	DATE	BY

Stantec

DESIGNED BY	RS	CHECKED BY	RS
DRAWN BY	MR	APPROVED BY	RS
SCALE:	HORIZONTAL 1:250 VERTICAL 1:50	RELEASED FOR CONSTRUCTION	RYAN LUCKY
DATE	2025.03.18	DATE	2025.04.28

PLOT DATE: 2025 04 29

ENGINEER'S SEAL

CONSULTANT DRAWING NUMBER
C-204

TENDER NUMBER: 397-2025
CONTRACT NUMBER: 9

THE CITY OF WINNIPEG
WATER AND WASTE DEPARTMENT
ENGINEERING DIVISION

2025 WATER MAIN RENEWALS
CONTRACT 9
DUFFERIN AVENUE
96.99 E OF MCKENZIE STREET TO
18.67 E OF MCGREGOR STREET

SHEET **6** OF **16**

CITY DRAWING NUMBER
D-17274

FILE PATH: c:\users\mraskar\do\accdocs\stantec consulting\111220939_c9_cow_2025_wm_renewal\project files\01_wip\04_civil\sheet_files\20939c-203