

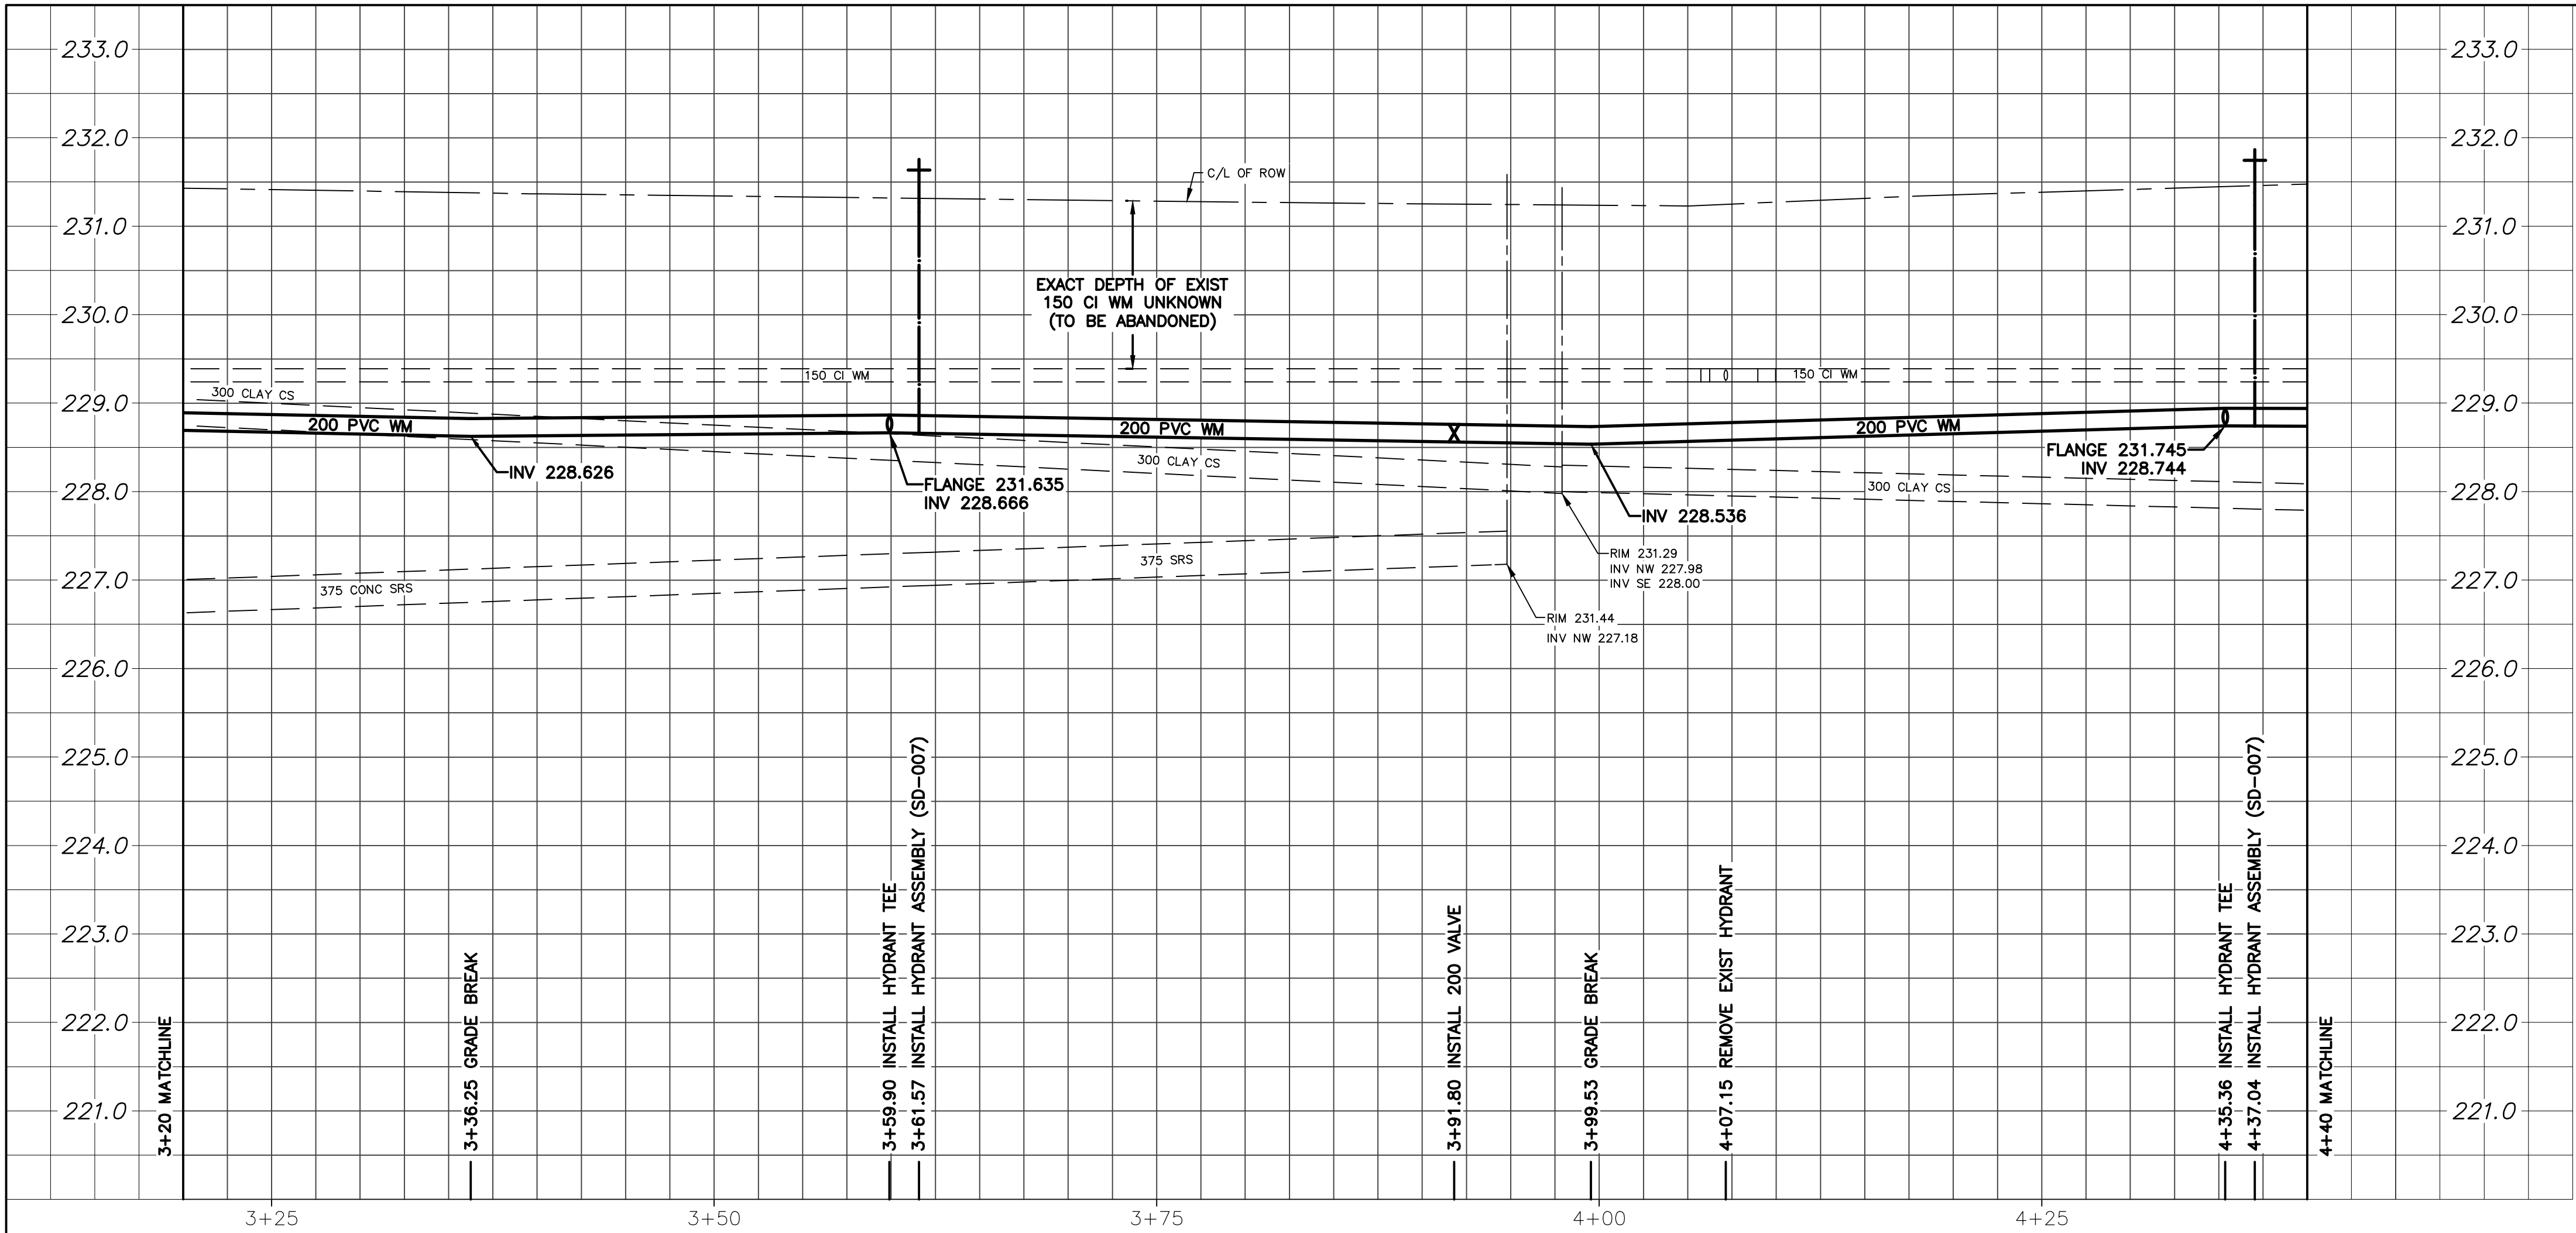


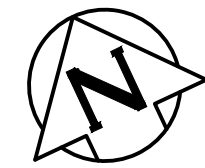

DUFFERIN AVENUE

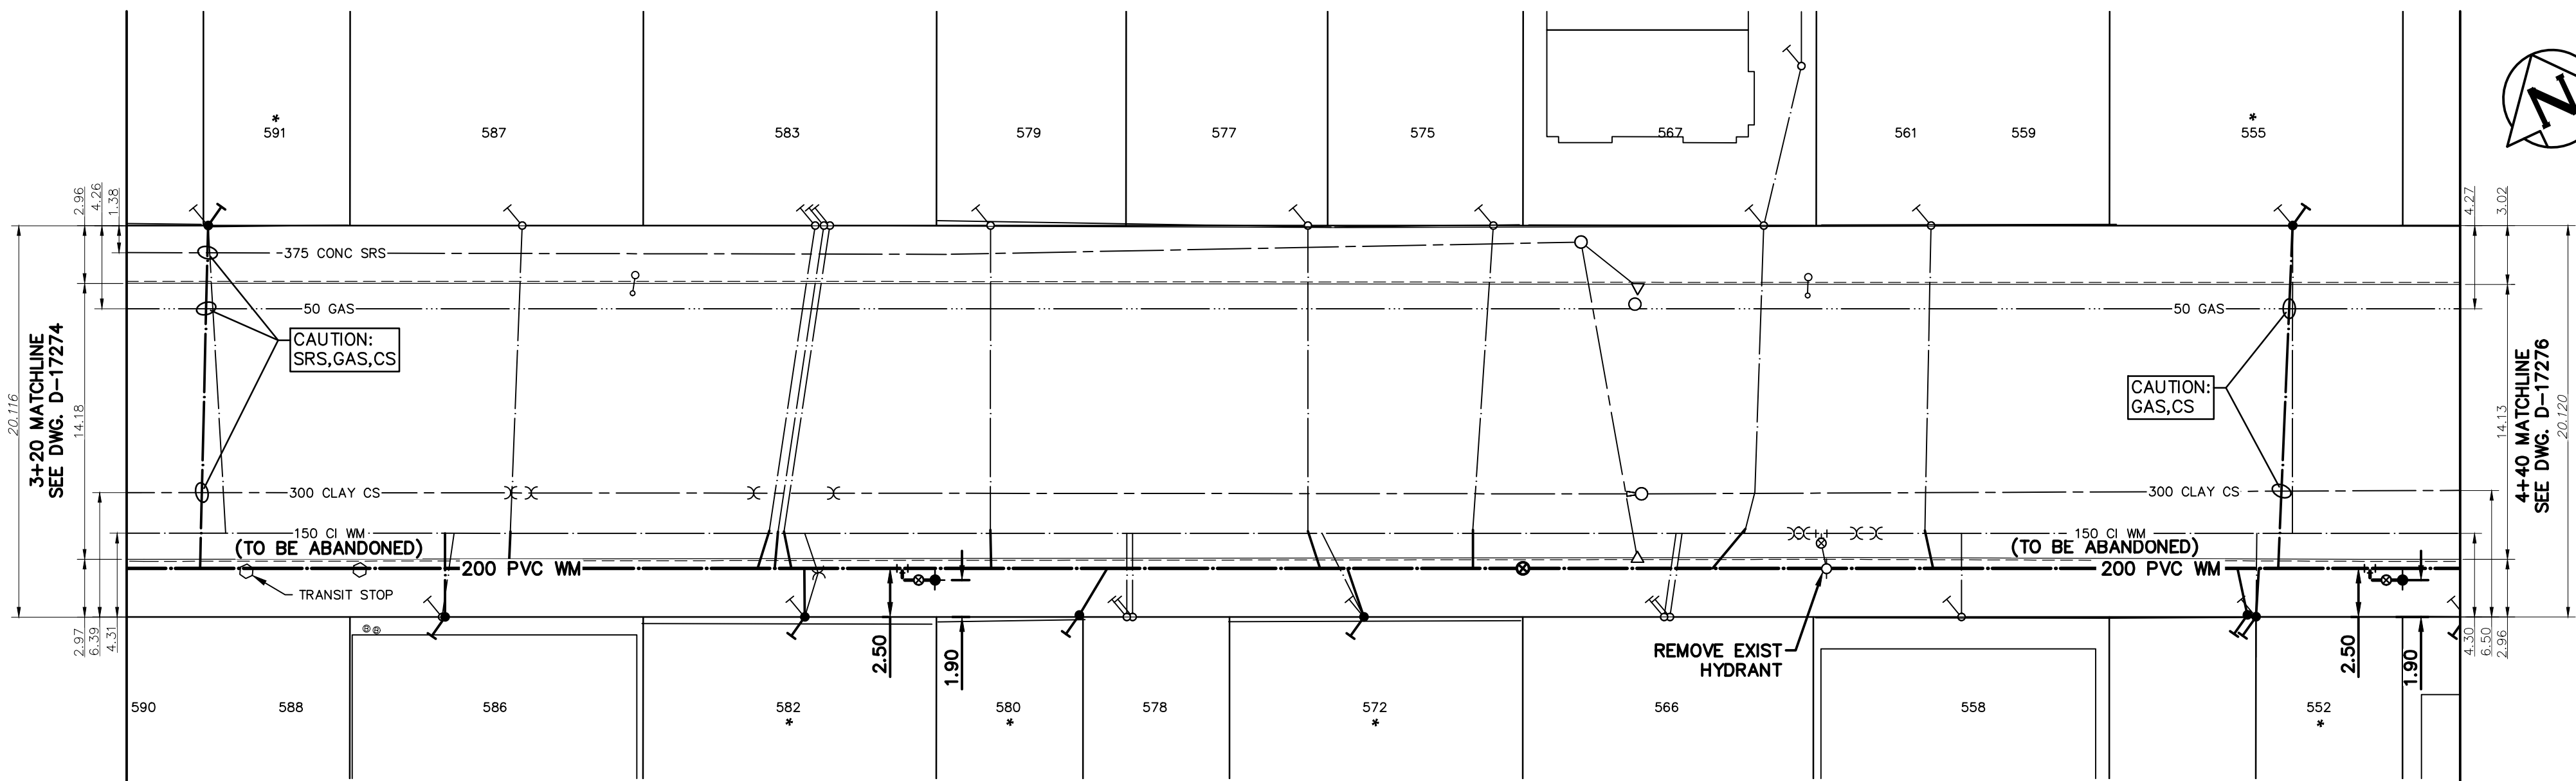

WATER SERVICE INFORMATION					
ADDRESS	SIZE (mm) MATERIAL (STREET)	SIZE (mm) MATERIAL (PROP.)	SHORT & LONG MEASUREMENT	CORP LOCATION	REMARK
* 552, 554 DUFFERIN AVE	16 LEAD	12 LEAD	1.68 WWL HSE #552 52.73 WWL ANDREWS ST	OPP S/C	RENEW TO P/L 552, 554 WYED AND SEPARATE SERVICES
* 555 DUFFERIN AVE	16 LEAD	12 LEAD	0.61 EEL W/HSE 557 50.90 WWL ANDREWS ST	OPP S/C	RENEW TO P/L
558 DUFFERIN AVE	20 CU	20 CU	7.50 EWL 7.62 EWL #558	OPP S/C	RECONNECT SERVICE
559 DUFFERIN AVE	20 CU	20 CU	4.11 EWL BLDG 69.49 WWL ANDREWS ST	0.3 W OF S/C	RECONNECT SERVICE
566 DUFFERIN AVE	20 CU	12 LEAD	5.79 WEL HSE 82.91 WWL ANDREWS ST	0.6 E OF S/C	RECONNECT SERVICE
567 DUFFERIN AVE	- 38 CU	- 2.20 EEBL 8.20 NSPL	-	-	RECONNECT SERVICE
* 572 DUFFERIN AVE	16 LEAD	12 LEAD	0.61 EEL HSE 82.30 EEL MCGREGOR ST	2.1W OF S/C	RENEW TO P/L
575 DUFFERIN	- 20 CU	- 1.68 WEBL	-	-	RECONNECT SERVICE
577 DUFFERIN AVE	20 CU	12 LEAD	1.83 EEL HSE 82.69 EEL MCGREGOR ST	OPP S/C	RECONNECT SERVICE
578 DUFFERIN AVE	20 CU	20 CU	0.91 WWL HSE 70.41 EEL MCGREGOR ST	OPP S/C	RECONNECT SERVICE
579 DUFFERIN AVE	20 CU	-	2.13 EWL HSE 63.09 EEL MCGREGOR	OPP S/C	RECONNECT SERVICE
* 580 DUFFERIN AVE	20 CU	20 CU	0.30 EEL HSE 70.10 EEL MCGREGOR ST	OPP S/C	RENEW TO P/L
* 582 DUFFERIN AVE	46011 LEAD/CU	25 CU	1.00 EEBL	OPP S/C	RENEW TO P/L
583 B DUFFERIN AVE	20 CU	20 CU	4.88 WEL HSE	-	RECONNECT SERVICE
583 C DUFFERIN AVE	20 CU	20 CU	4.57 WEL BLDG	-	RECONNECT SERVICE
583 A DUFFERIN AVE	20 CU	20 CU	7.92 EWL HSE	-	RECONNECT SERVICE
* 586 DUFFERIN AVE	12 LEAD	20 CU	2.74 EWL HSE 35.05 EEL MCGREGOR ST	SAME AS S/C	RENEW TO P/L
587 DUFFERIN AVE	20 CU	20 CU	2.13 EEL HSE 30.01 EEL MCGREGOR ST	0.6 W OF S/C	RECONNECT SERVICE
* 591 DUFFERIN AVE	16 LEAD	20 CU	0.61 EEL #593 22.88 EEL MCGREGOR ST	0.9 E OF S/C	RENEW TO P/L

* SERVICES TO BE RENEWED TO P/L. ALL OTHER TO BE RECONNECTED

NOTE: CHAINAGES SHOWN ARE
ALONG CENTERLINE OF ROW

NOTE: VALVES TO BE INSTALLED
COUNTER-CLOCKWISE TO CLOSE

FOR INDEX SEE
D-17270



METRIC
WHOLE NUMBERS INDICATE MILLIMETRES
DECIMALIZED NUMBERS INDICATE METRES

**ENGINEERS
GEOSCIENTISTS
MANITOBA**
Certificate of Authorization
Stantec Consulting Ltd.
No. 1301

LOCATION APPROVED UNDERGROUND STRUCTURES	
SUPV. U/G STRUCTURES COMMITTEE	DATE
NOTE: LOCATION OF UNDERGROUND STRUCTURES AS SHOWN ARE BASED ON THE BEST INFORMATION AVAILABLE. BUT NO GUARANTEE IS GIVEN THAT ALL EXISTING UTILITIES ARE SHOWN OR THAT THE GIVEN LOCATIONS ARE EXACT. CONFIRMATION OF EXISTENCE AND EXACT LOCATION OF ALL UTILITIES MUST BE OBTAINED FROM THE INDIVIDUAL UTILITIES BEFORE PROCEEDING WITH CONSTRUCTION.	

B.M. ELEV.			
00	ISSUE FOR TENDER	2025.04.29	RS
NO.	REVISIONS	DATE	BY

DESIGNED BY	RS
CHECKED BY	RS
DRAWN BY	MR
APPROVED BY	RS
SCALE: HORIZONTAL VERTICAL	1:250 1:50
RELEASED FOR CONSTRUCTION	RYAN LUCKY
DATE	2025.03.18
DATE	2025.04.28

ENGINEER'S SEAL
CONSULTANT DRAWING NUMBER C-205

THE CITY OF WINNIPEG WATER AND WASTE DEPARTMENT ENGINEERING DIVISION	
2025 WATER MAIN RENEWALS CONTRACT 9 DUFFERIN AVENUE 18.67 E OF MCGREGOR STREET TO 42.25 W OF ANDREWS STREET	
SHEET 7 OF 16 CITY DRAWING NUMBER	D-17275