

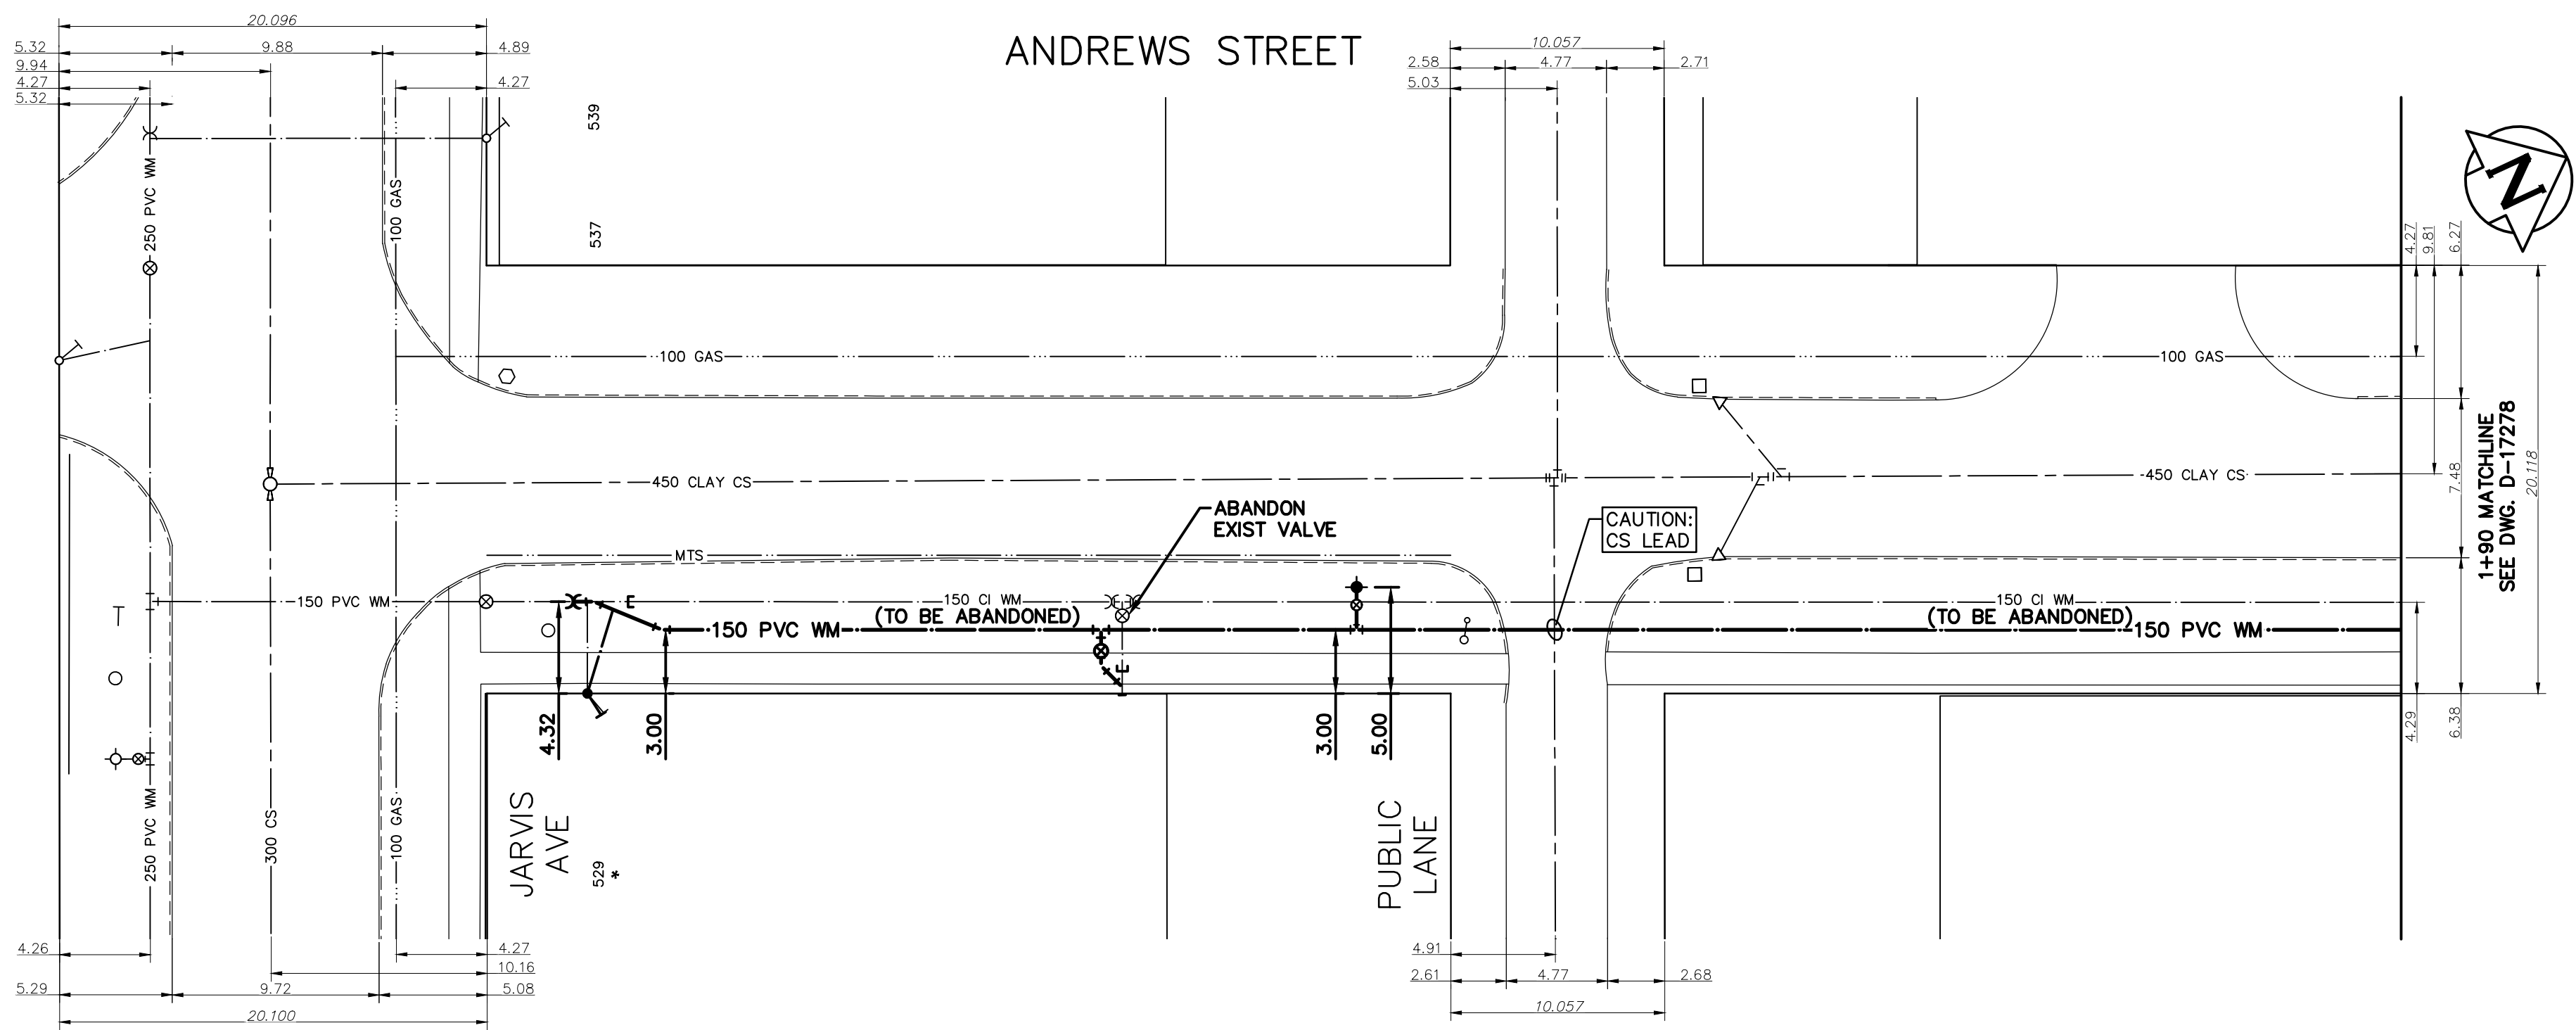


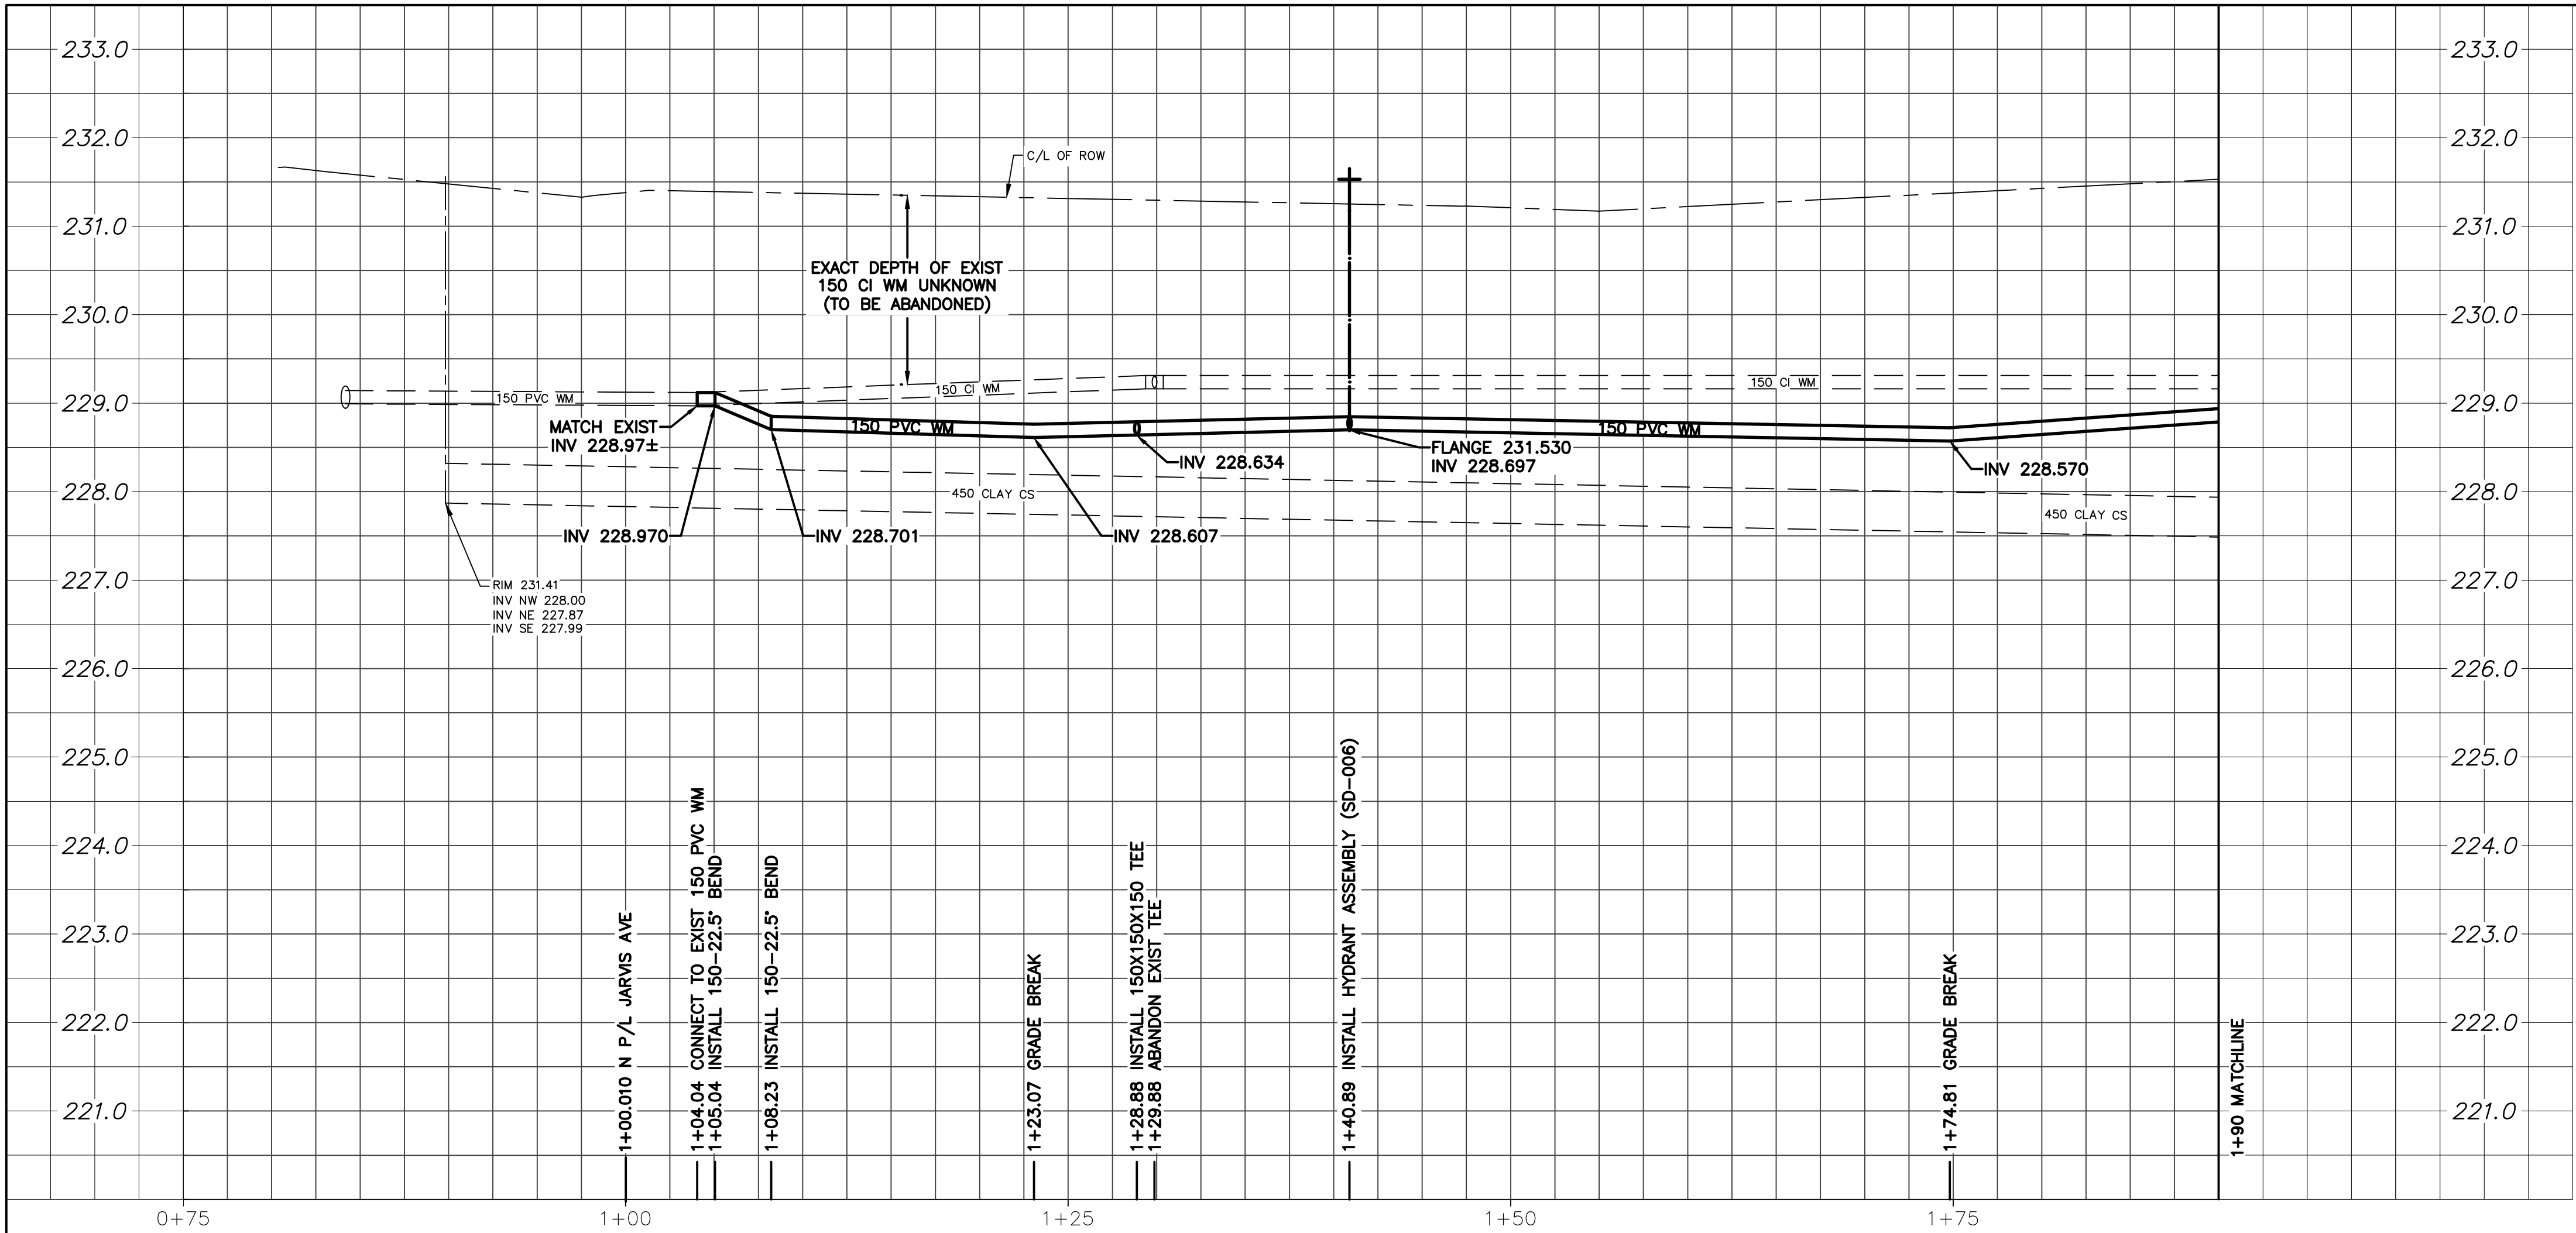

WATER SERVICE INFORMATION					
ADDRESS	SIZE (mm) MATERIAL (STREET)	SIZE (mm) MATERIAL (PROP.)	SHORT & LONG MEASUREMENT	CORP LOCATION	REMARK
* 529 JARVIS AVE	16 LEAD	20 CU	4.42 NSL BLDG 4.72 NNPL JARVIS AVE	SAME AS S/C	RENEW TO P/L
* 529 JARVIS AVE	150 PVC	-	29.87 NNPL JARVIS AVE	1.0 S OF S/C	RENEW TO P/L

* SERVICES TO BE RENEWED TO P/L. ALL OTHER TO BE RECONNECTED

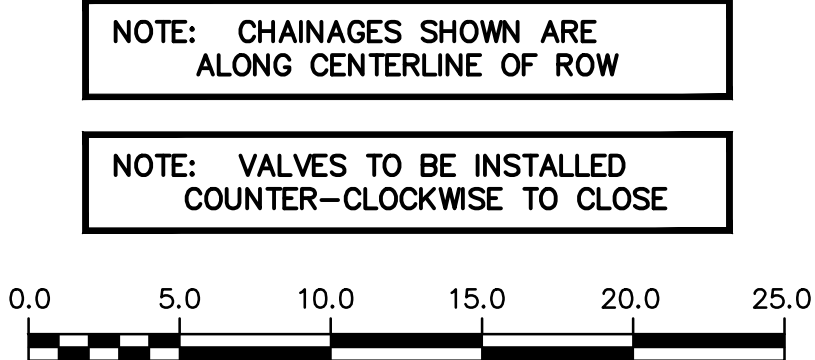

FOR INDEX SEE
D-17270

METRIC
WHOLE NUMBERS INDICATE MILLIMETRES
DECIMALIZED NUMBERS INDICATE METRES

**ENGINEERS
GEOSCIENTISTS
MANITOBA**

Certificate of Authorization
Stantec Consulting Ltd.
No. 1301

LOCATION APPROVED UNDERGROUND STRUCTURES			
SUPV. U/G STRUCTURES COMMITTEE	DATE	B.M. ELEV.	
NO.	REVISIONS	DATE	BY
00	ISSUE FOR TENDER	2025.04.29	RS

DESIGNED BY	RS	CHECKED BY	RS
DRAWN BY	MR	APPROVED BY	RS
SCALE: HORIZONTAL VERTICAL	1:250 1:50	RELEASED FOR CONSTRUCTION	RYAN LUCKY
DATE	2025.03.18	DATE	2025.04.28

ENGINEER'S SEAL
CONSULTANT DRAWING NUMBER C-207

THE CITY OF WINNIPEG
WATER AND WASTE DEPARTMENT
ENGINEERING DIVISION

2025 WATER MAIN RENEWALS
CONTRACT 9
ANDREWS STREET
4.03 NE OF JARVIS AVENUE TO
10.67 SW OF DUFFERIN AVENUE

SHEET **9** OF **16**
CITY DRAWING NUMBER
D-17277