

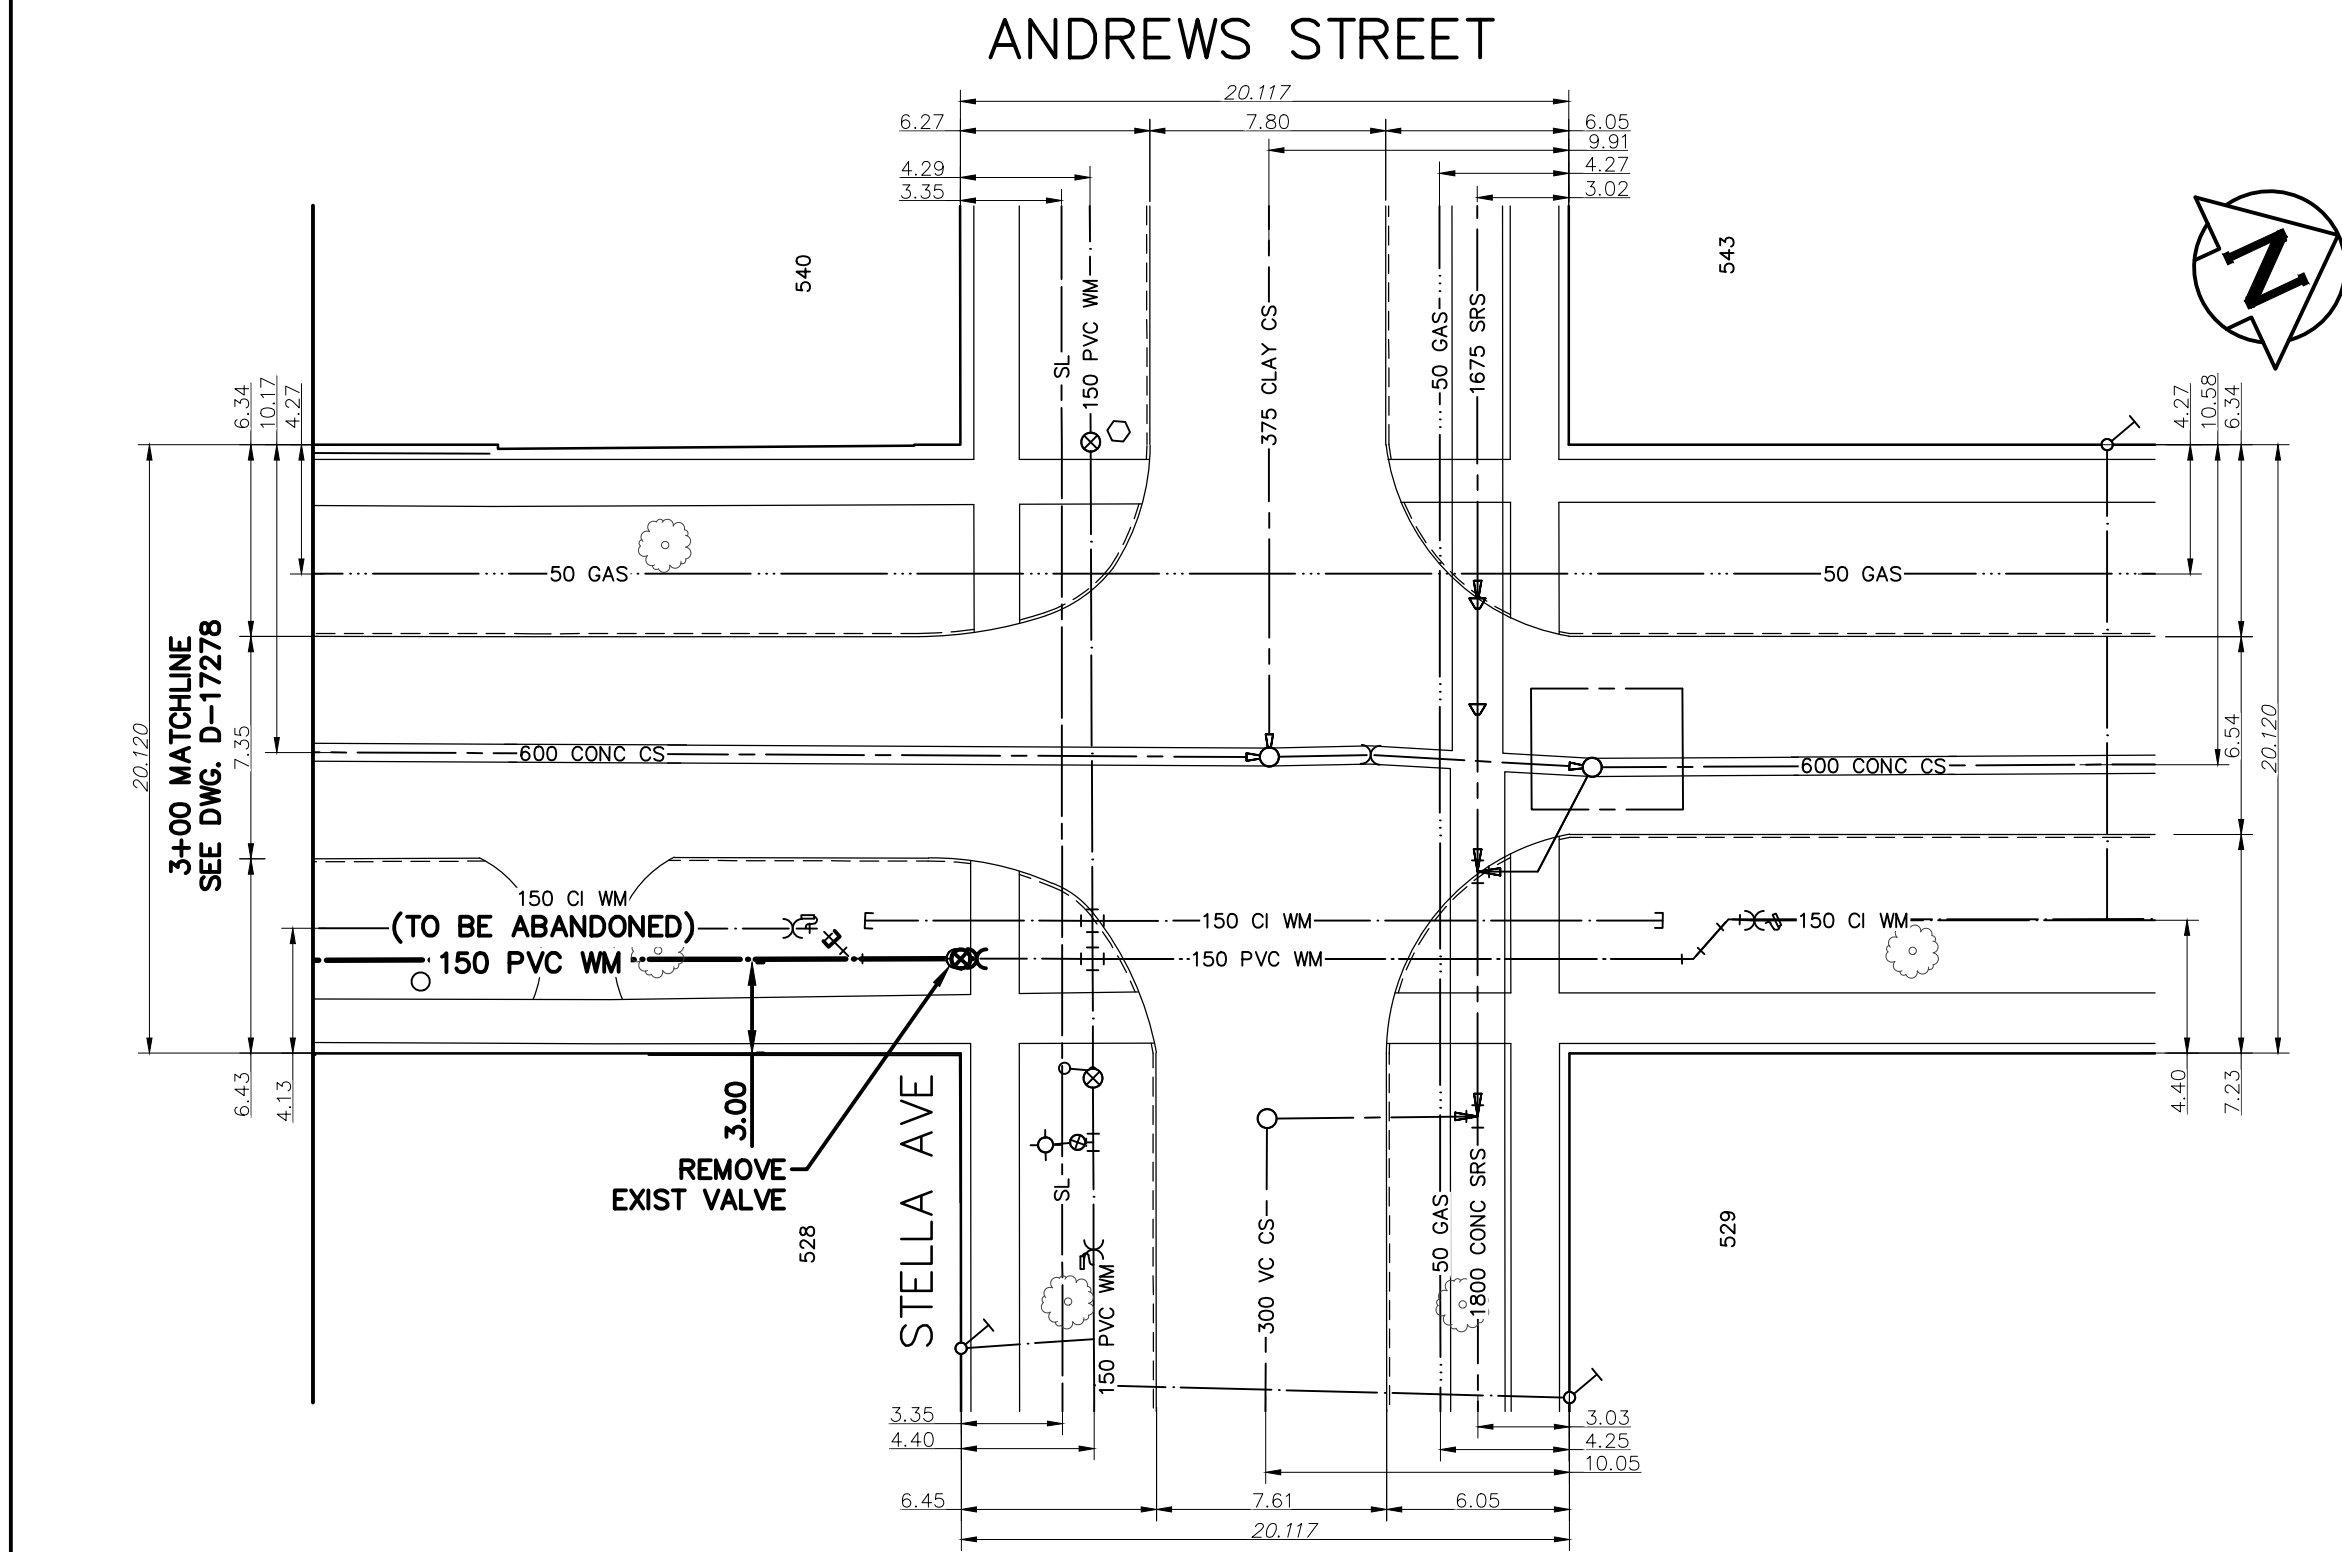


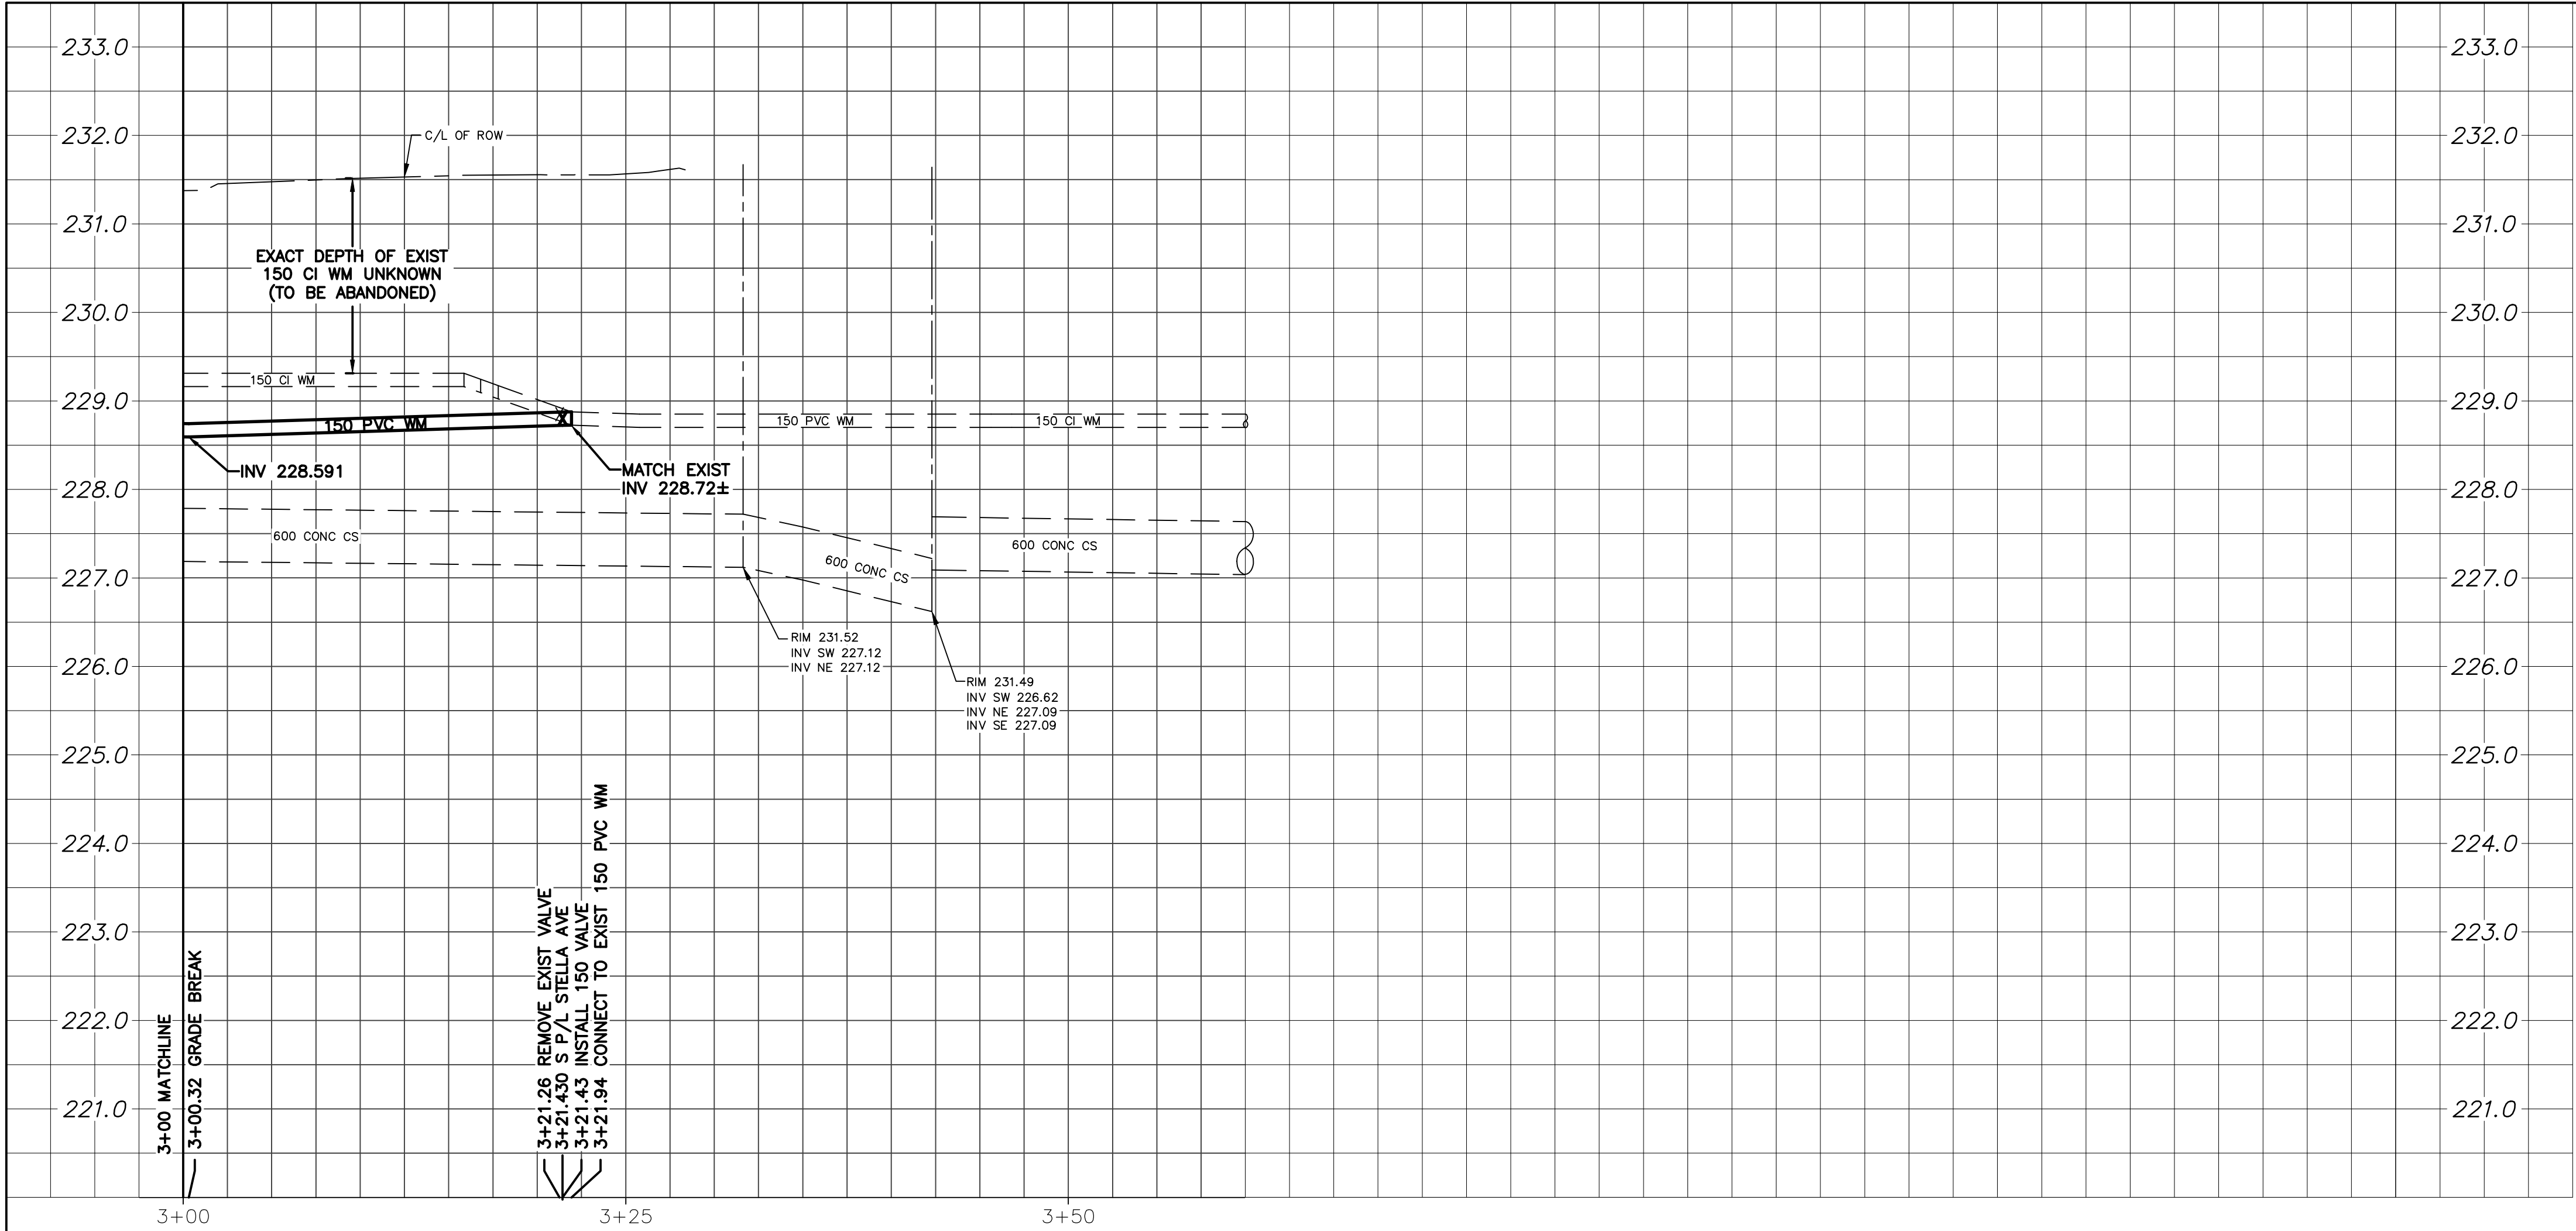

WATER SERVICE INFORMATION				
ADDRESS	SIZE (mm) MATERIAL (STREET)	SIZE (mm) MATERIAL (PROP.)	SHORT & LONG MEASUREMENT	CORP LOCATION
528 STELLA AVE	20 CU	12 CU	0.91 EWL HSE 9.75 EEL ANDREWS ST	0.3 W OF S/C
529 STELLA AVE	20 CU	20 CU	1.98 WEL HSE 10.97 EEL ANDREWS ST	OPP S/C
540 STELLA AVE	20 CU	20 LEAD	1.20 WWL HSE 8.65 WWL ANDREWS ST	0.7 W OF S/C
543 STELLA AVE	20 CU	20 CU	21.53 NSL 21.53>NNL STELLA AVE	OPP S/C

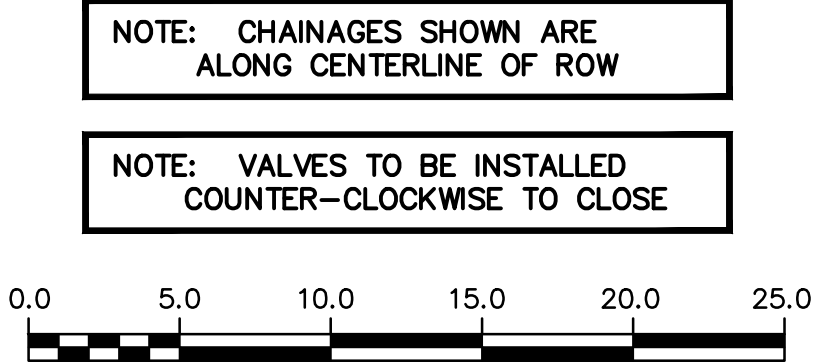

FOR INDEX SEE D-17270

METRIC

WHOLE NUMBERS INDICATE MILLIMETRES
DECIMALIZED NUMBERS INDICATE METRES

ENGINEERS
GEOSCIENTISTS
MANITOBA

Certificate of Authorization
Stantec Consulting Ltd.
No. 1301

LOCATION APPROVED UNDERGROUND STRUCTURES			
SUPV. U/G STRUCTURES COMMITTEE	DATE		
NOTE:			
LOCATION OF UNDERGROUND STRUCTURES AS SHOWN ARE BASED ON THE BEST INFORMATION AVAILABLE BUT NO GUARANTEE IS GIVEN THAT ALL EXISTING UTILITIES ARE SHOWN OR THAT THE GIVEN LOCATIONS ARE EXACT. CONFIRMATION OF EXISTENCE AND EXACT LOCATION OF ALL SERVICES MUST BE OBTAINED FROM THE INDIVIDUAL UTILITIES BEFORE PROCEEDING WITH CONSTRUCTION.			
00	ISSUE FOR TENDER	2025.04.29	RS
NO.	REVISIONS	DATE	BY

DESIGNED BY	RS
CHECKED BY	RS
DRAWN BY	MR
APPROVED BY	RS
SCALE:	
HORIZONTAL	1:250
VERTICAL	1:50
DATE	2025.03.18
DATE	2025.04.28

ENGINEER'S SEAL
CONSULTANT DRAWING NUMBER
C-209

THE CITY OF WINNIPEG WATER AND WASTE DEPARTMENT ENGINEERING DIVISION	
2025 WATER MAIN RENEWALS CONTRACT 9 ANDREWS STREET 21.42 SW OF STELLA AVENUE TO STELLA AVENUE	
SHEET 11 OF 16 CITY DRAWING NUMBER	
D-17279	