
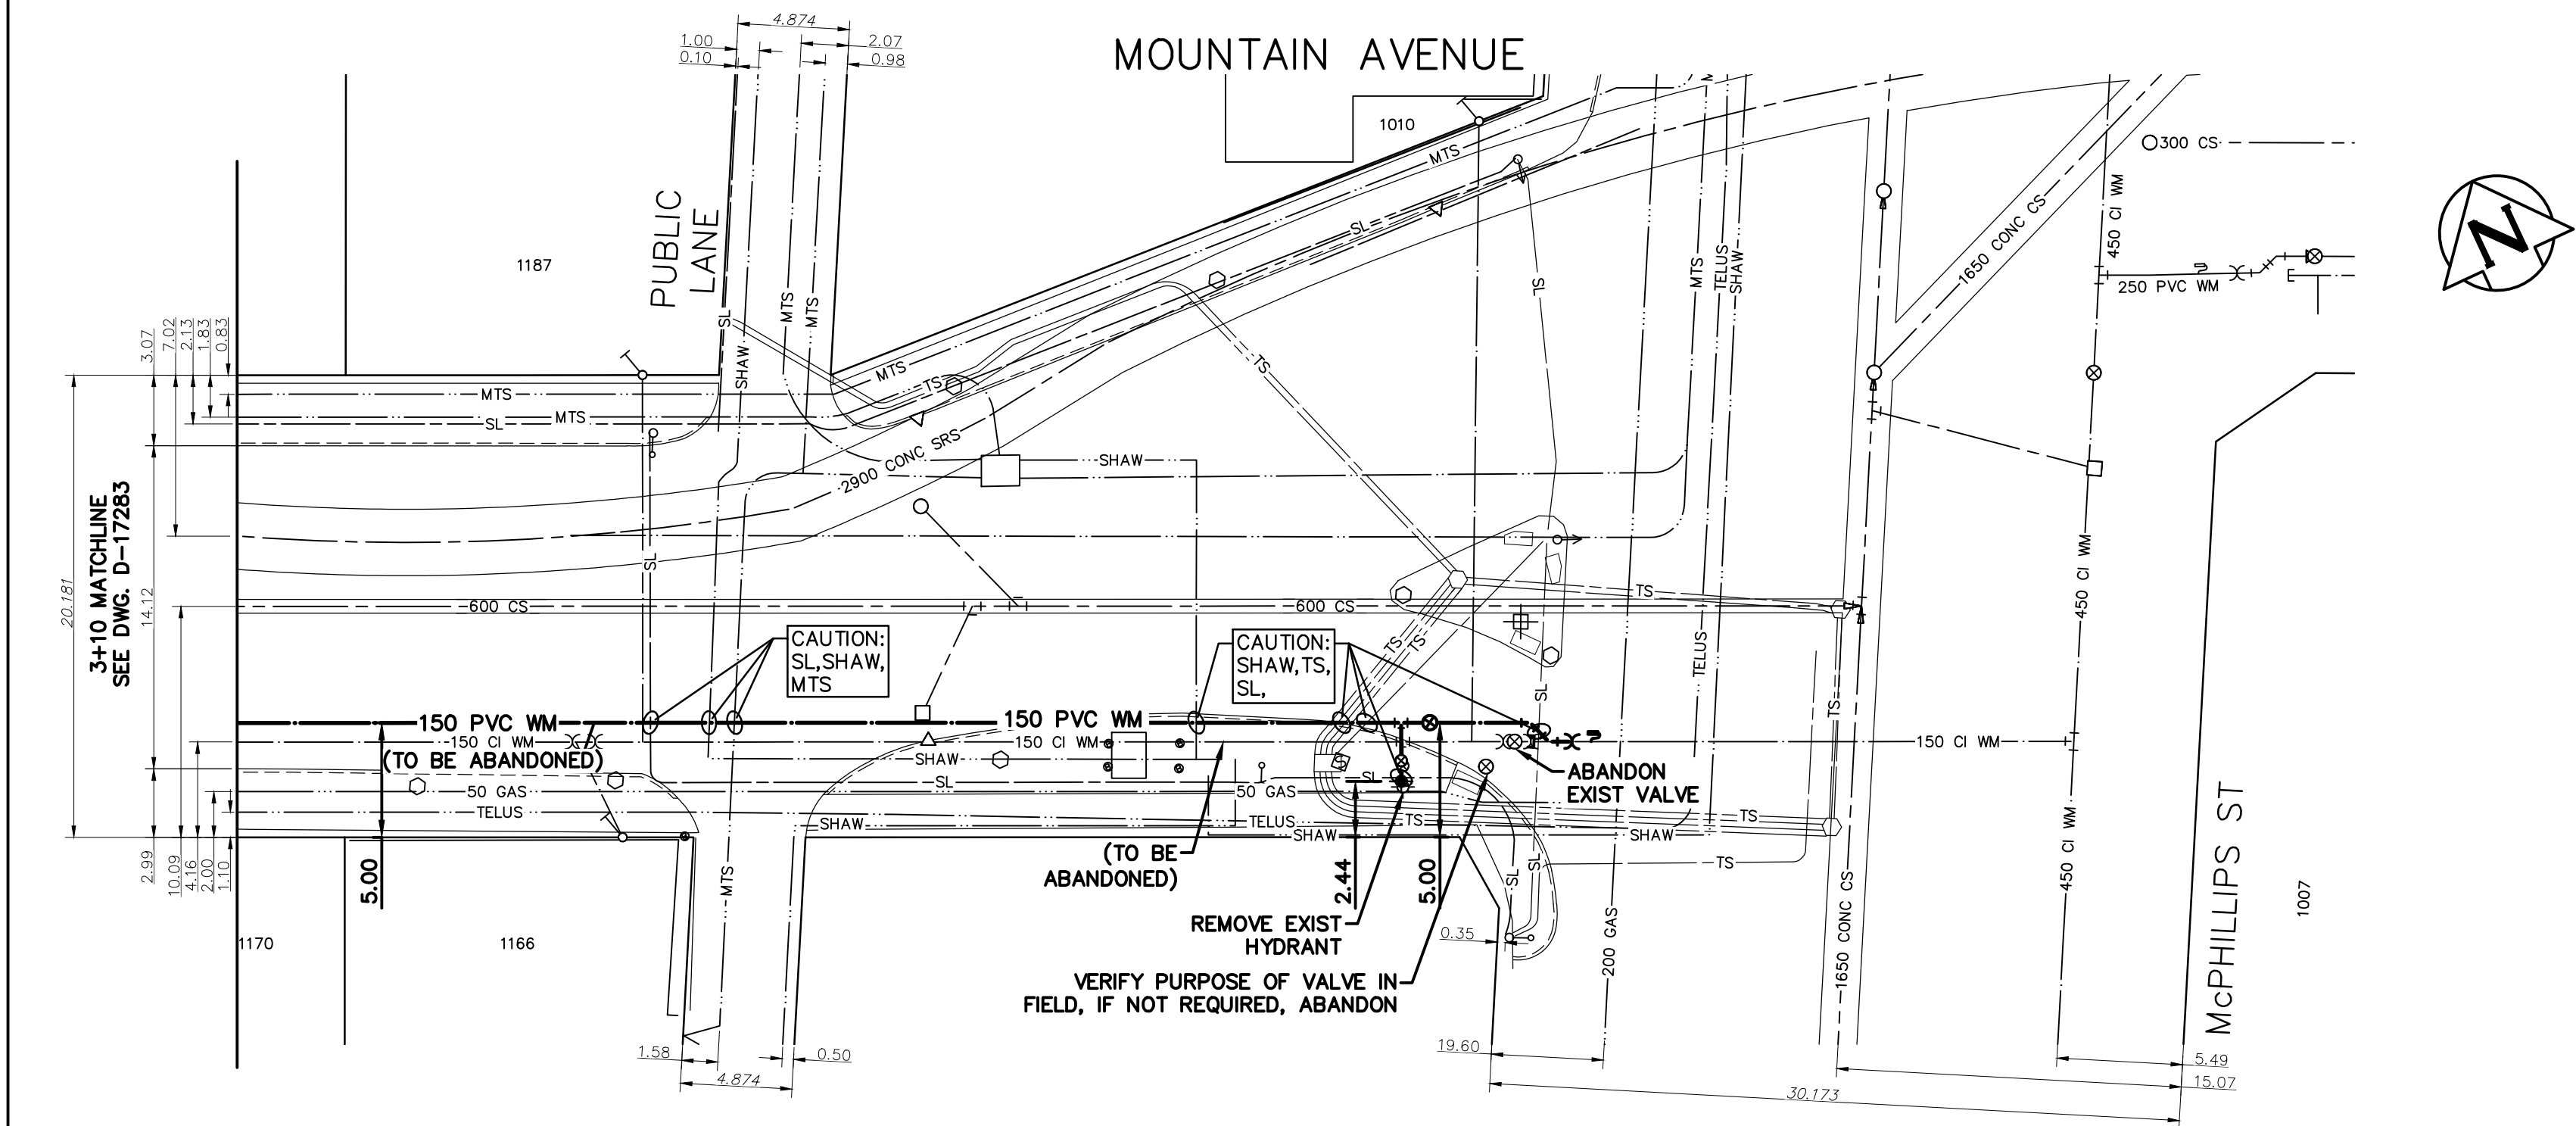


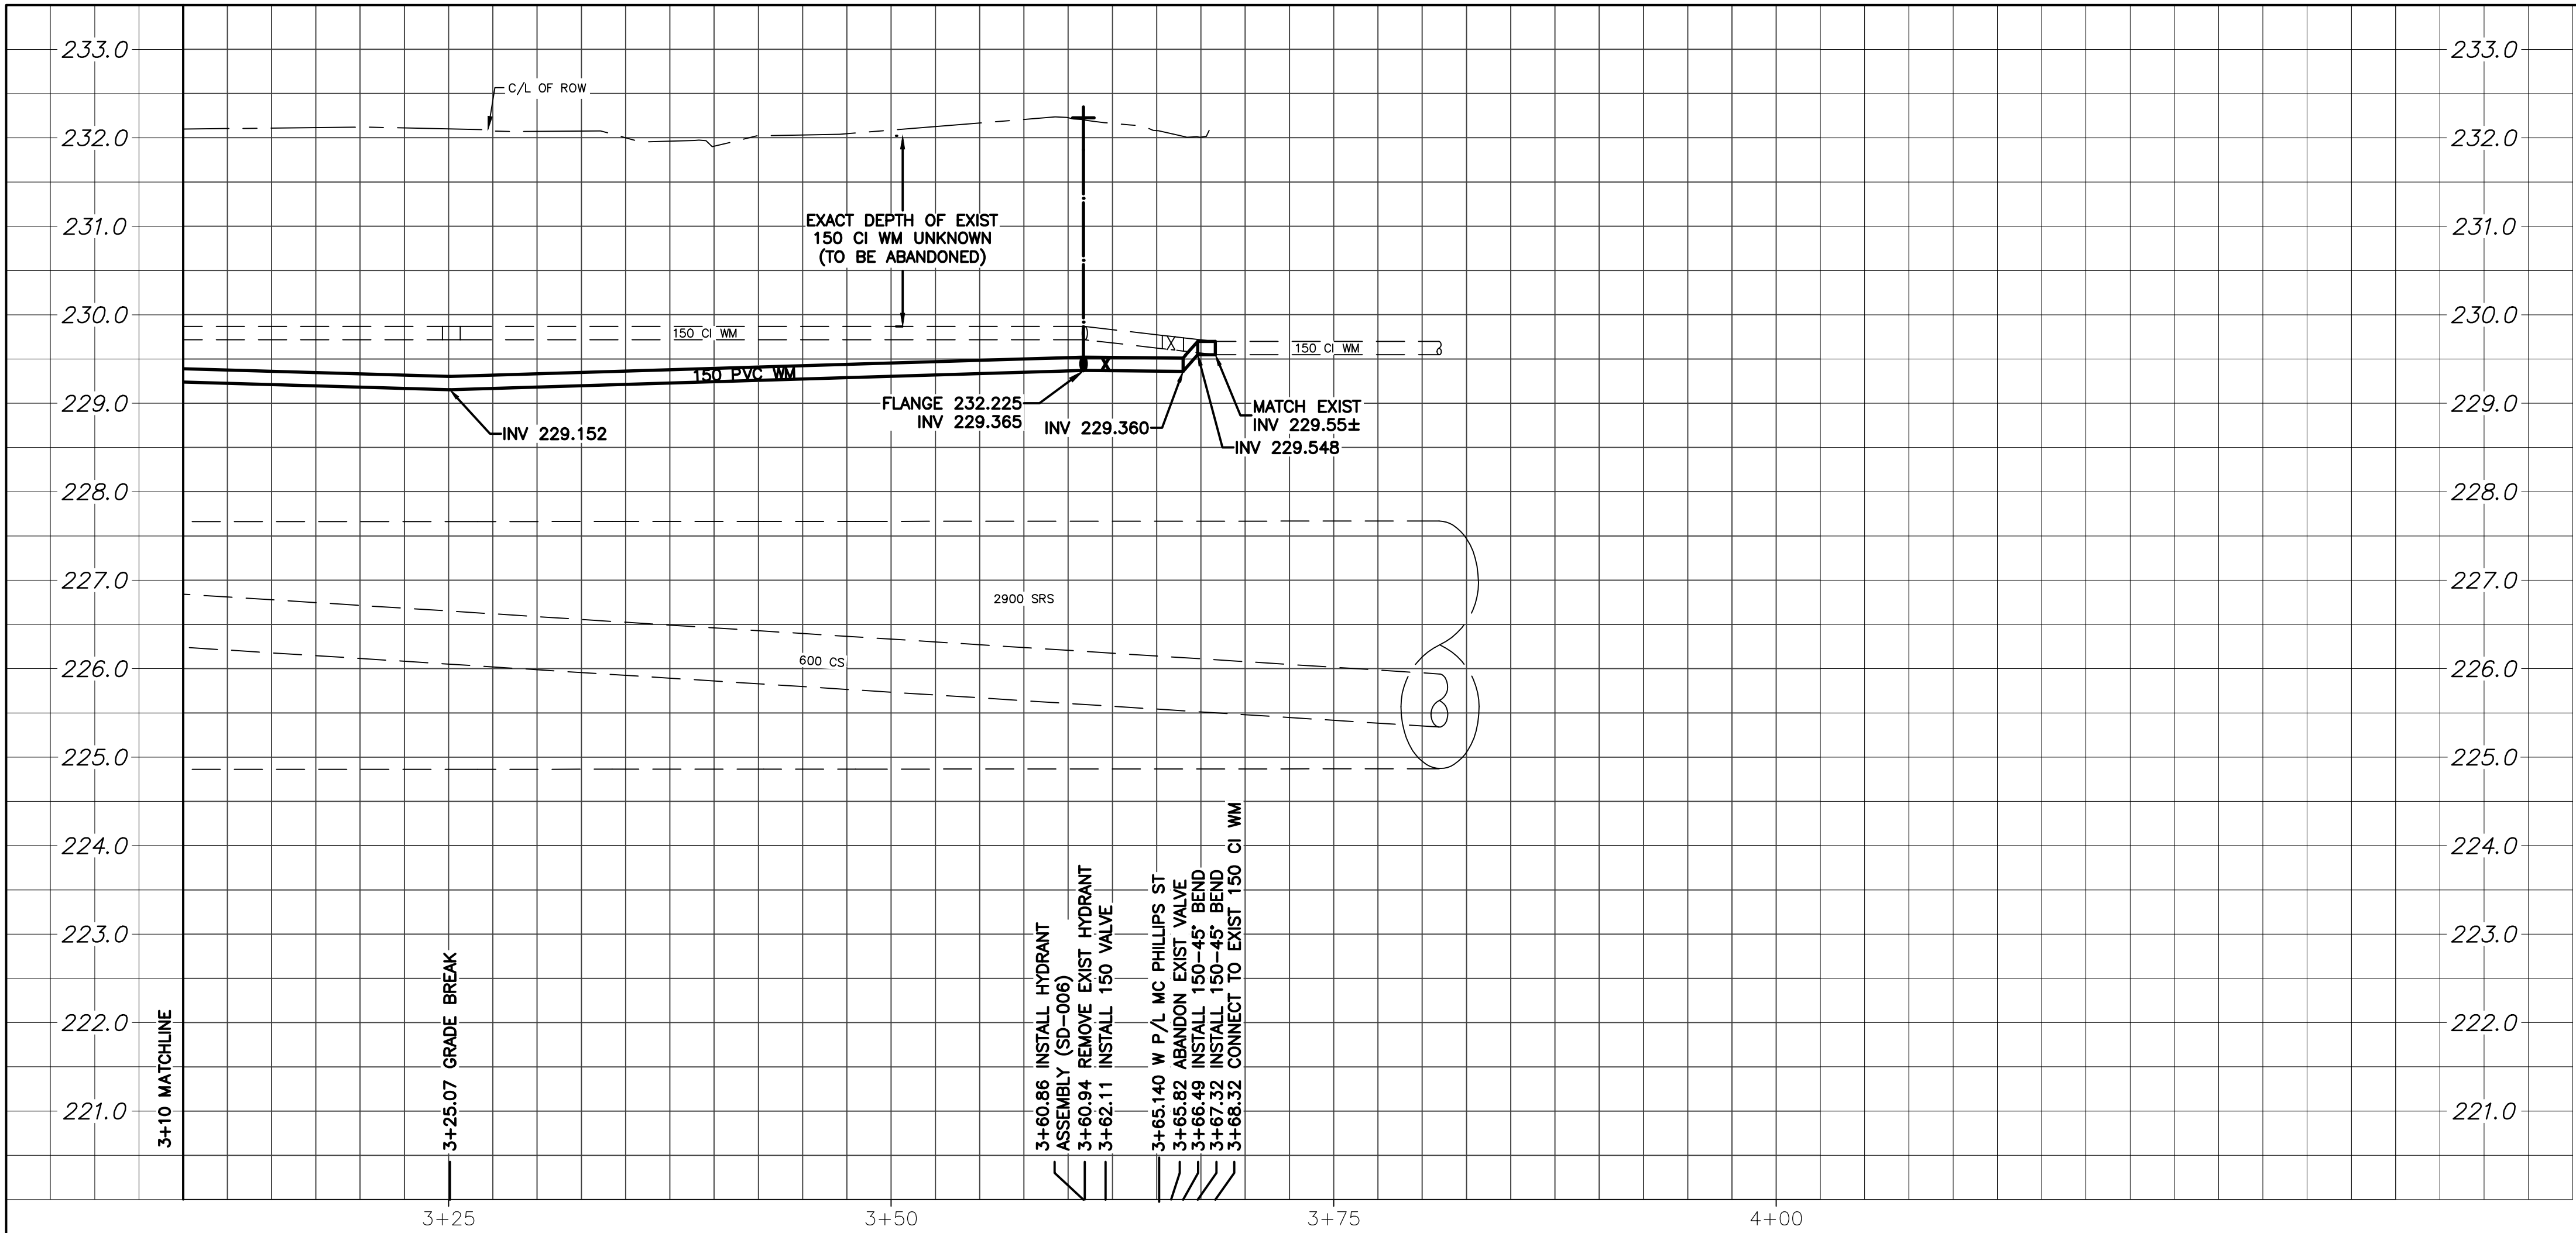

WATER SERVICE INFORMATION					
ADDRESS	SIZE (mm) MATERIAL (STREET)	SIZE (mm) MATERIAL (PROP.)	SHORT & LONG MEASUREMENT	CORP LOCATION	REMARK
1010 McPHILLIPS ST	38 CU	38 CU	2.44 WEL BLDG 2.90 WWL McPHILLIPS ST	0.3 W OF S/C	RECONNECT SERVICE
1166 MOUNTAIN AVE	20 CU	20 CU	0.30 EEBL 8.99 EWBL	2.1 W OF S/C	RECONNECT SERVICE
1187 MOUNTAIN AVE	20 CU	20 CU	0.46 WEHL 38.71 WWL McPHILLIPS ST	OPP S/C	RECONNECT SERVICE

NOTE: CHAINAGES SHOWN ARE
ALONG CENTERLINE OF ROW

NOTE: VALVES TO BE INSTALLED
COUNTER-CLOCKWISE TO CLOSE

FOR INDEX SEE
D-17270



METRIC
WHOLE NUMBERS INDICATE MILLIMETRES
DECIMALIZED NUMBERS INDICATE METRES

**ENGINEERS
GEOSCIENTISTS
MANITOBA**
Certificate of Authorization
Stantec Consulting Ltd.
No. 1301

LOCATION APPROVED
UNDERGROUND STRUCTURES

SUPV. U/G STRUCTURES COMMITTEE DATE

NOTE:
LOCATION OF UNDERGROUND STRUCTURES AS SHOWN ARE BASED ON THE BEST INFORMATION AVAILABLE BUT NO GUARANTEE IS GIVEN THAT ALL EXISTING UTILITIES ARE SHOWN OR THAT THE GIVEN LOCATIONS ARE EXACT. CONFIRMATION OF EXISTENCE AND EXACT LOCATION OF ALL SERVICES MUST BE OBTAINED FROM THE INDIVIDUAL UTILITIES BEFORE PROCEEDING WITH CONSTRUCTION.

B.M. ELEV.			
00	ISSUE FOR TENDER	2025.04.29	RS
NO.	REVISIONS	DATE	BY

DESIGNED BY	RS	CHECKED BY	RS
DRAWN BY	MR	APPROVED BY	RS
SCALE: HORIZONTAL VERTICAL	 1:250 1:50	RELEASED FOR CONSTRUCTION	
DATE	2025.03.18		RYAN LUCKY
		DATE	2025.04.28

PLOT DATE: 2025 04 29

ENGINEER'S SEAL

CONSULTANT DRAWING NUMBER
C-214

TENDER NUMBER: 397-2025
CONTRACT NUMBER: 9

THE CITY OF WINNIPEG
WATER AND WASTE DEPARTMENT
ENGINEERING DIVISION

2025 WATER MAIN RENEWALS
CONTRACT 9
MOUNTAIN AVENUE
53.42 W OF McPHILLIPS STREET TO
McPHILLIPS STREET

SHEET **16** OF **16**
CITY DRAWING NUMBER
D-17284

FILE PATH: c:\users\mraskar\do\accdocs\stantec consulting\111220939_c9_cow_2025_wm_renewal\project files\01_wip\04_civil\sheet_files\20939c-212