

MATERIALS


- 1. WOOD SLATS: 89x89mm
COMPOSITE BOARDS W/ CEDAR
TONE FINISH
- 2. FRAME: WELDED STEEL W/
GALVANIZED FINISH

Drawing Title:

**TACHE BACKLESS BENCH
COMPOSITE WITH ARMS**

Drawing No:


SCD-121C

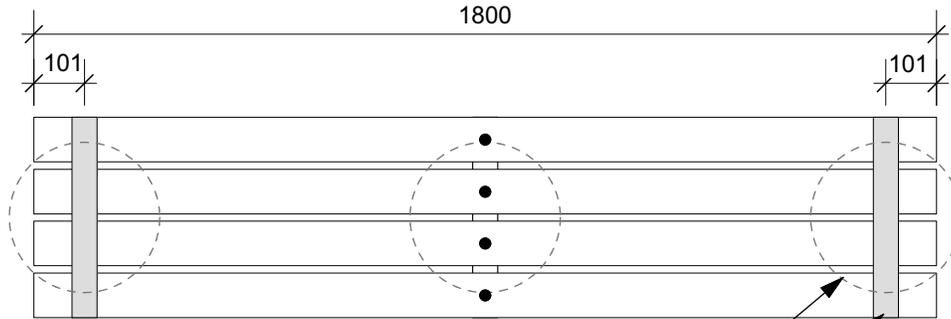

PLAN VIEW

POURED IN PLACE CONCRETE
BASE BELOW

STEEL ARM REST

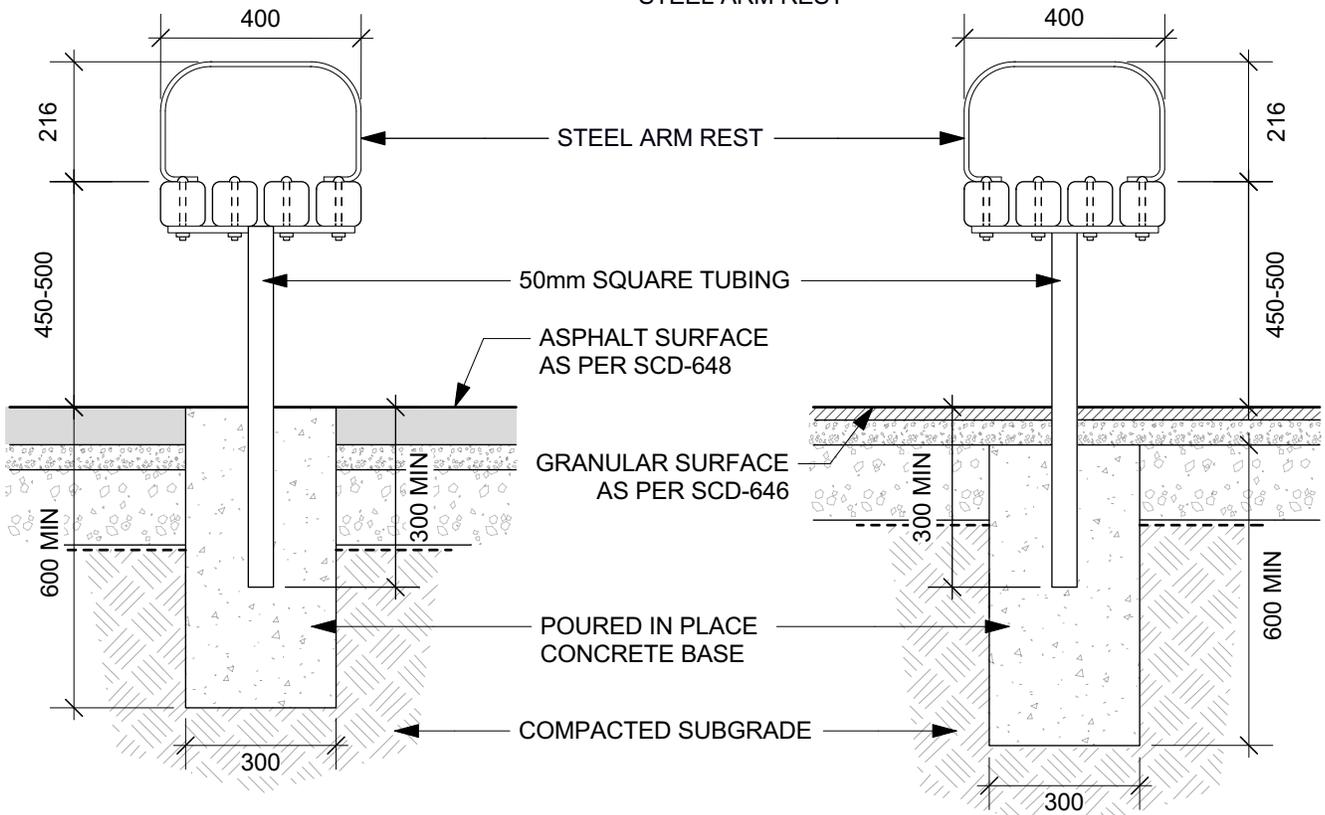

SECTION - ASPHALT

SECTION - GRANULAR

DIMENSIONS SHOWN ARE IN MILLIMETRES UNLESS OTHERWISE SPECIFIED

REVISION: 4
DATE: April 2024
SCALE: N.T.S.
DRAWN BY: MG

The City of Winnipeg
Planning, Property and Development Department
Planning and Land Use Division
Unit 15 - 30 Fort Street, Winnipeg, MB, R3C 4X5

