

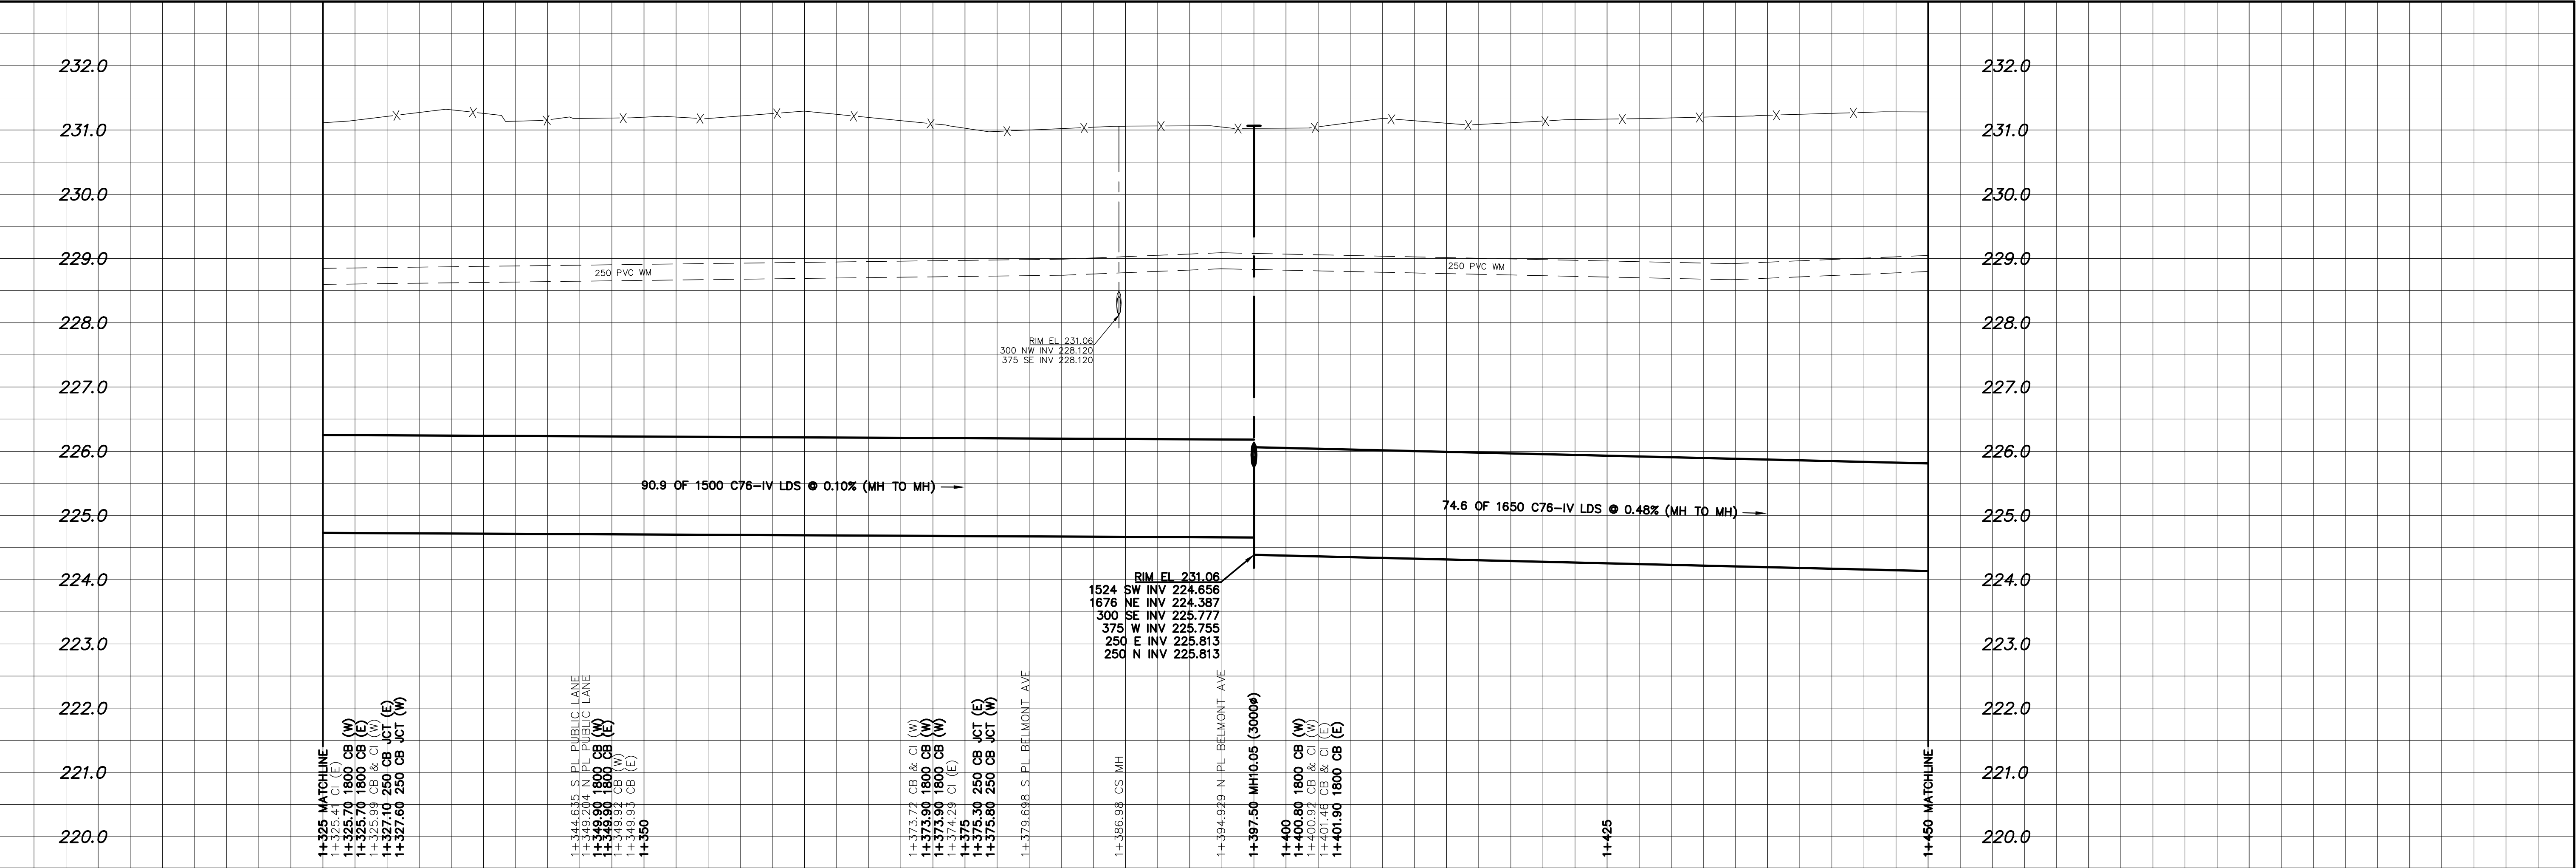


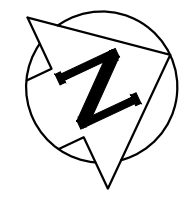



NOTE: CHAINAGES SHOWN ARE ALONG E. R. OF McKENZIE STREET
STA. 1+000.000 = S. R. JEFFERSON AVENUE

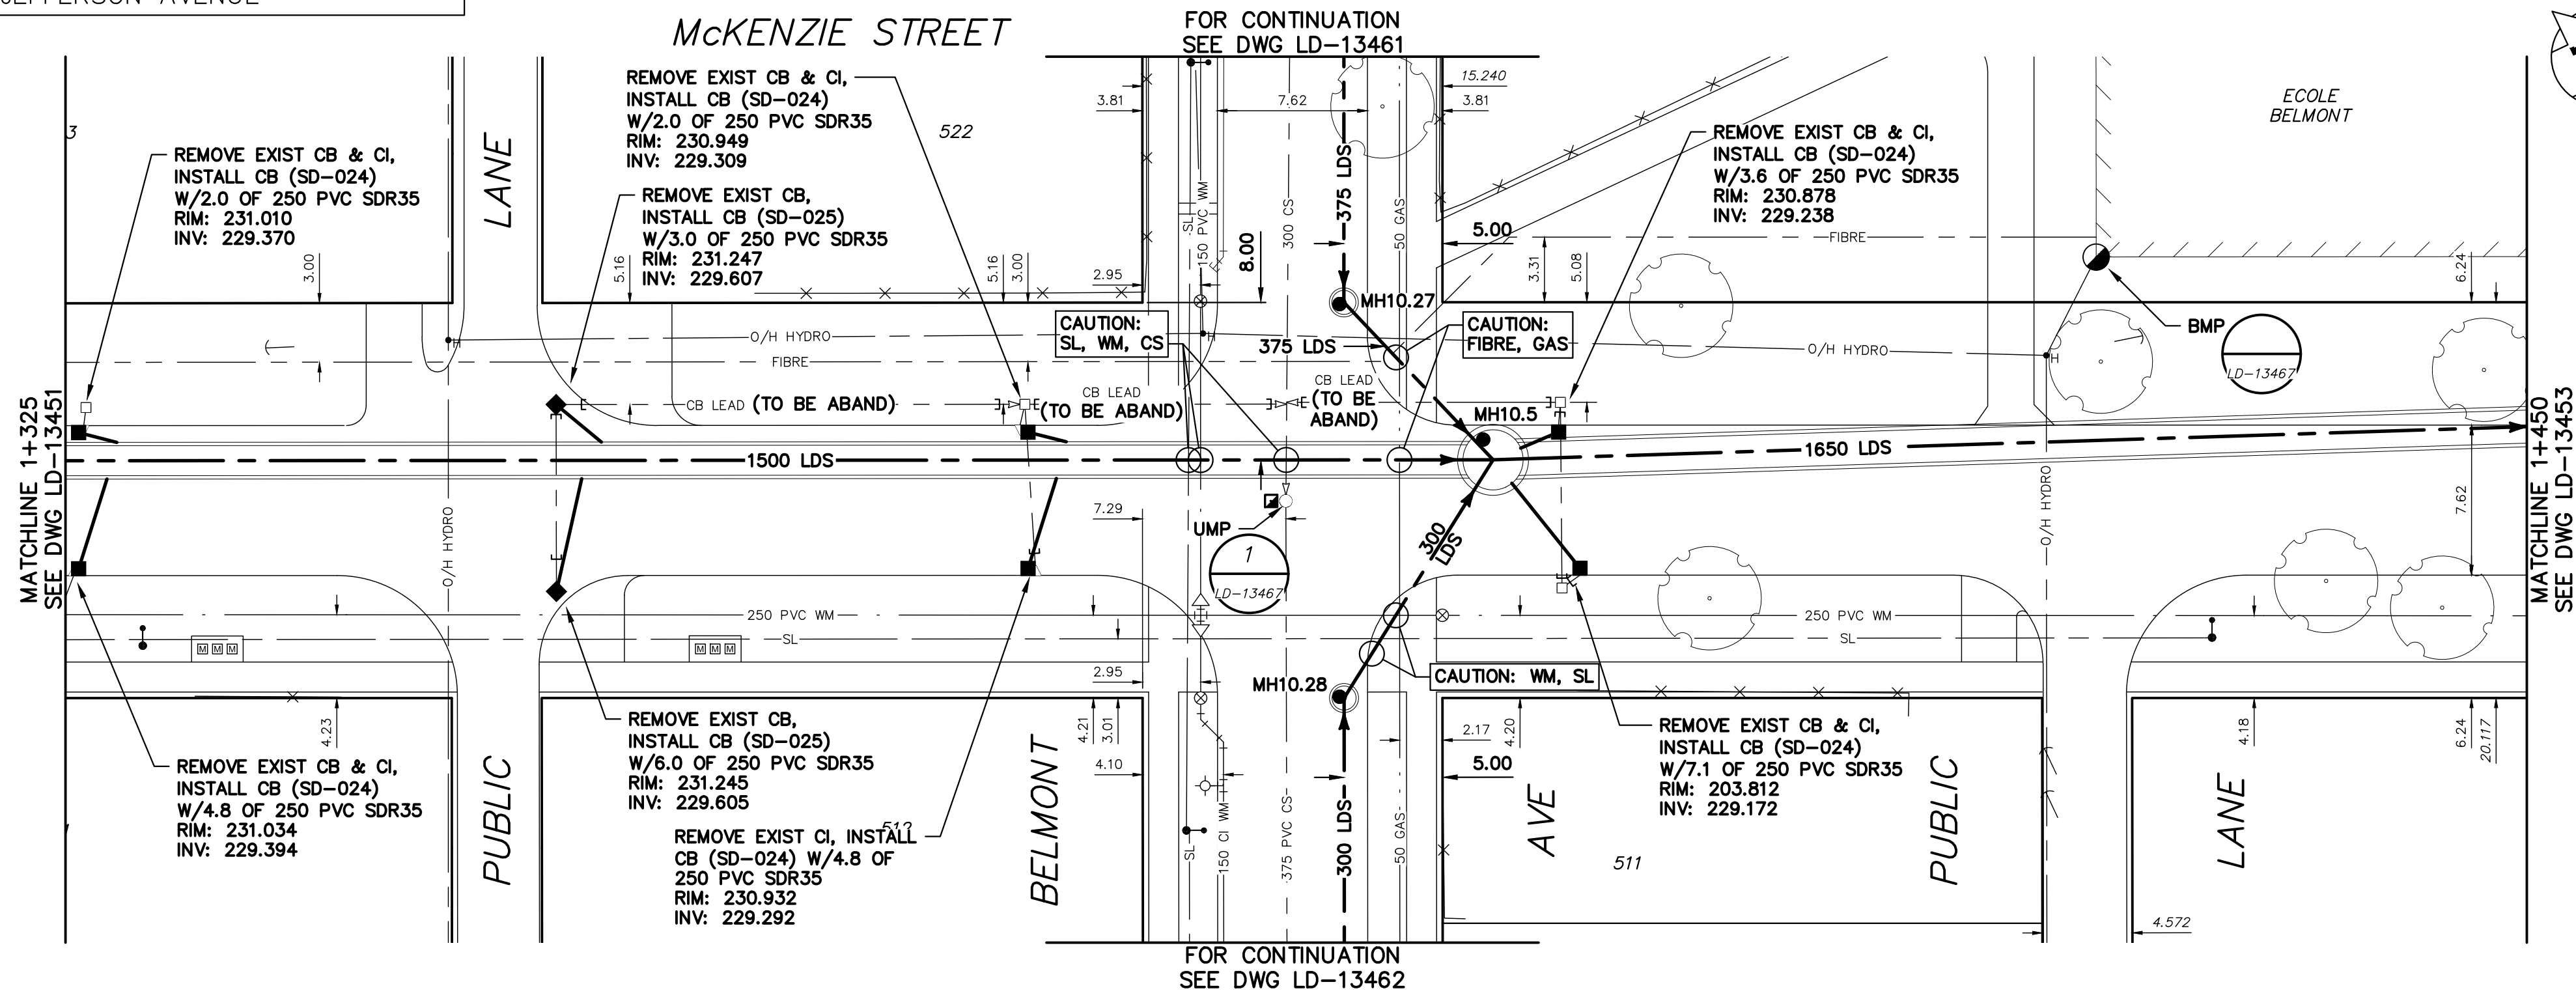

MATCHLINE 1+450
SEE DWG LD-13453

FOR INDEX SEE
LD-13448

**ENGINEERS
GEOSCIENTISTS
MANITOBA**
Certificate of Authorization
AECOM Canada ULC
No. 4671

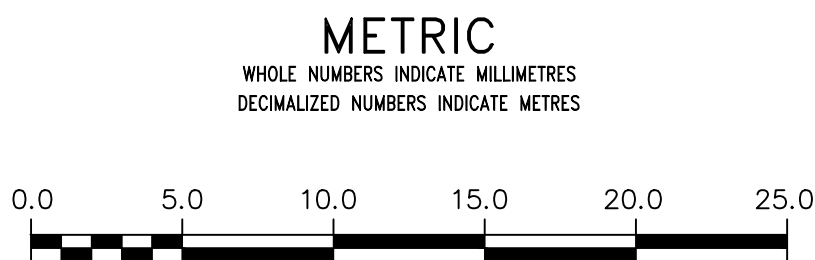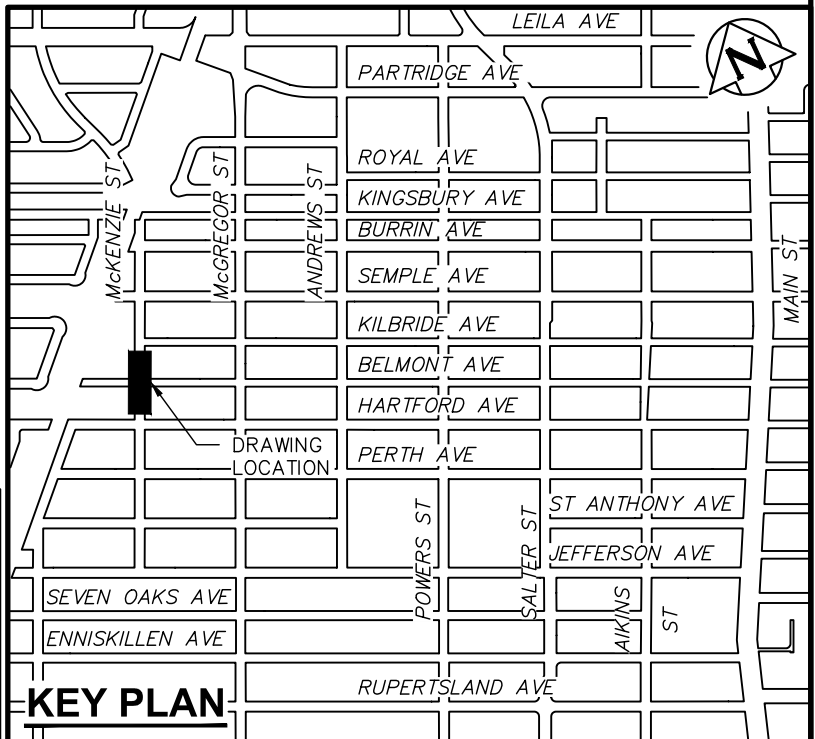

WARNING IF POWER EQUIPMENT OR EXPLOSIVES ARE TO BE USED FOR EXCAVATION ON THIS PROJECT THE CONTRACTOR MUST: 1) NOTIFY THE GAS COMPANY OF THE PROPOSED LOCATION OF EXCAVATION. 2) TAKE PRECAUTION TO AVOID DAMAGE TO GAS COMPANY INSTALLATIONS. SEE PROVINCIAL REGULATION 210/72 FOR DETAILS		LOCATION APPROVED UNDERGROUND STRUCTURES SUPV. U/G STRUCTURES COMMITTEE DATE NOTE: LOCATION OF UNDERGROUND STRUCTURES AS SHOWN ARE BASED ON THE BEST INFORMATION AVAILABLE BUT NO GUARANTEE IS GIVEN THAT ALL EXISTING UTILITIES ARE SHOWN OR THAT THE GIVEN LOCATIONS ARE EXACT. CONFIRMATION OF EXISTENCE AND EXACT LOCATION OF ALL SERVICES MUST BE OBTAINED FROM THE INDIVIDUAL UTILITIES BEFORE PROCEEDING WITH CONSTRUCTION.		B.M. ELEV. CONSTRUCTION COMPLETION DATE: YYYY MM DD <table><tr><td></td><td></td><td></td><td></td></tr><tr><td></td><td></td><td></td><td></td></tr><tr><td></td><td></td><td></td><td></td></tr><tr><td></td><td></td><td></td><td></td></tr><tr><td>0</td><td>ISSUED FOR TENDER</td><td>25/05/12</td><td>ADL</td></tr><tr><td>NO.</td><td>REVISIONS</td><td>DATE</td><td>BY</td></tr></table>																		0	ISSUED FOR TENDER	25/05/12	ADL	NO.	REVISIONS	DATE	BY	AECOM <table><tr><td>DESIGNED BY</td><td>MJK</td><td>CHECKED BY</td><td>MGM</td></tr><tr><td>DRAWN BY</td><td>ADL</td><td>APPROVED BY</td><td>KWF</td></tr><tr><td>SCALE:</td><td></td><td>RELEASED FOR CONSTRUCTION</td><td>S Cournoyer</td></tr><tr><td>HORIZONTAL</td><td>1:250</td><td></td><td></td></tr><tr><td>VERTICAL</td><td>1:50</td><td></td><td></td></tr><tr><td>DATE</td><td>2025 05 14</td><td>DATE</td><td>25 05 12</td></tr></table> PLOT DATE: 2025 05 15		DESIGNED BY	MJK	CHECKED BY	MGM	DRAWN BY	ADL	APPROVED BY	KWF	SCALE:		RELEASED FOR CONSTRUCTION	S Cournoyer	HORIZONTAL	1:250			VERTICAL	1:50			DATE	2025 05 14	DATE	25 05 12	ENGINEER'S SEAL  CONSULTANT DRAWING NUMBER C-1004		 THE CITY OF WINNIPEG WATER AND WASTE DEPARTMENT ENGINEERING DIVISION JEFFERSON EAST COMBINED SEWER RELIEF CONTRACT 10 McKENZIE STREET 11.0m NORTH OF HARTFORD AVENUE TO 10.0m SOUTH OF KILBRIDE AVENUE		SHEET 6 OF 21 CITY DRAWING NUMBER LD-13452	
0	ISSUED FOR TENDER	25/05/12	ADL	
NO.	REVISIONS	DATE	BY	
DESIGNED BY	MJK	CHECKED BY	MGM	
DRAWN BY	ADL	APPROVED BY	KWF	
SCALE:		RELEASED FOR CONSTRUCTION	S Cournoyer	
HORIZONTAL	1:250	
VERTICAL	1:50	
DATE	2025 05 14	DATE	25 05 12	