




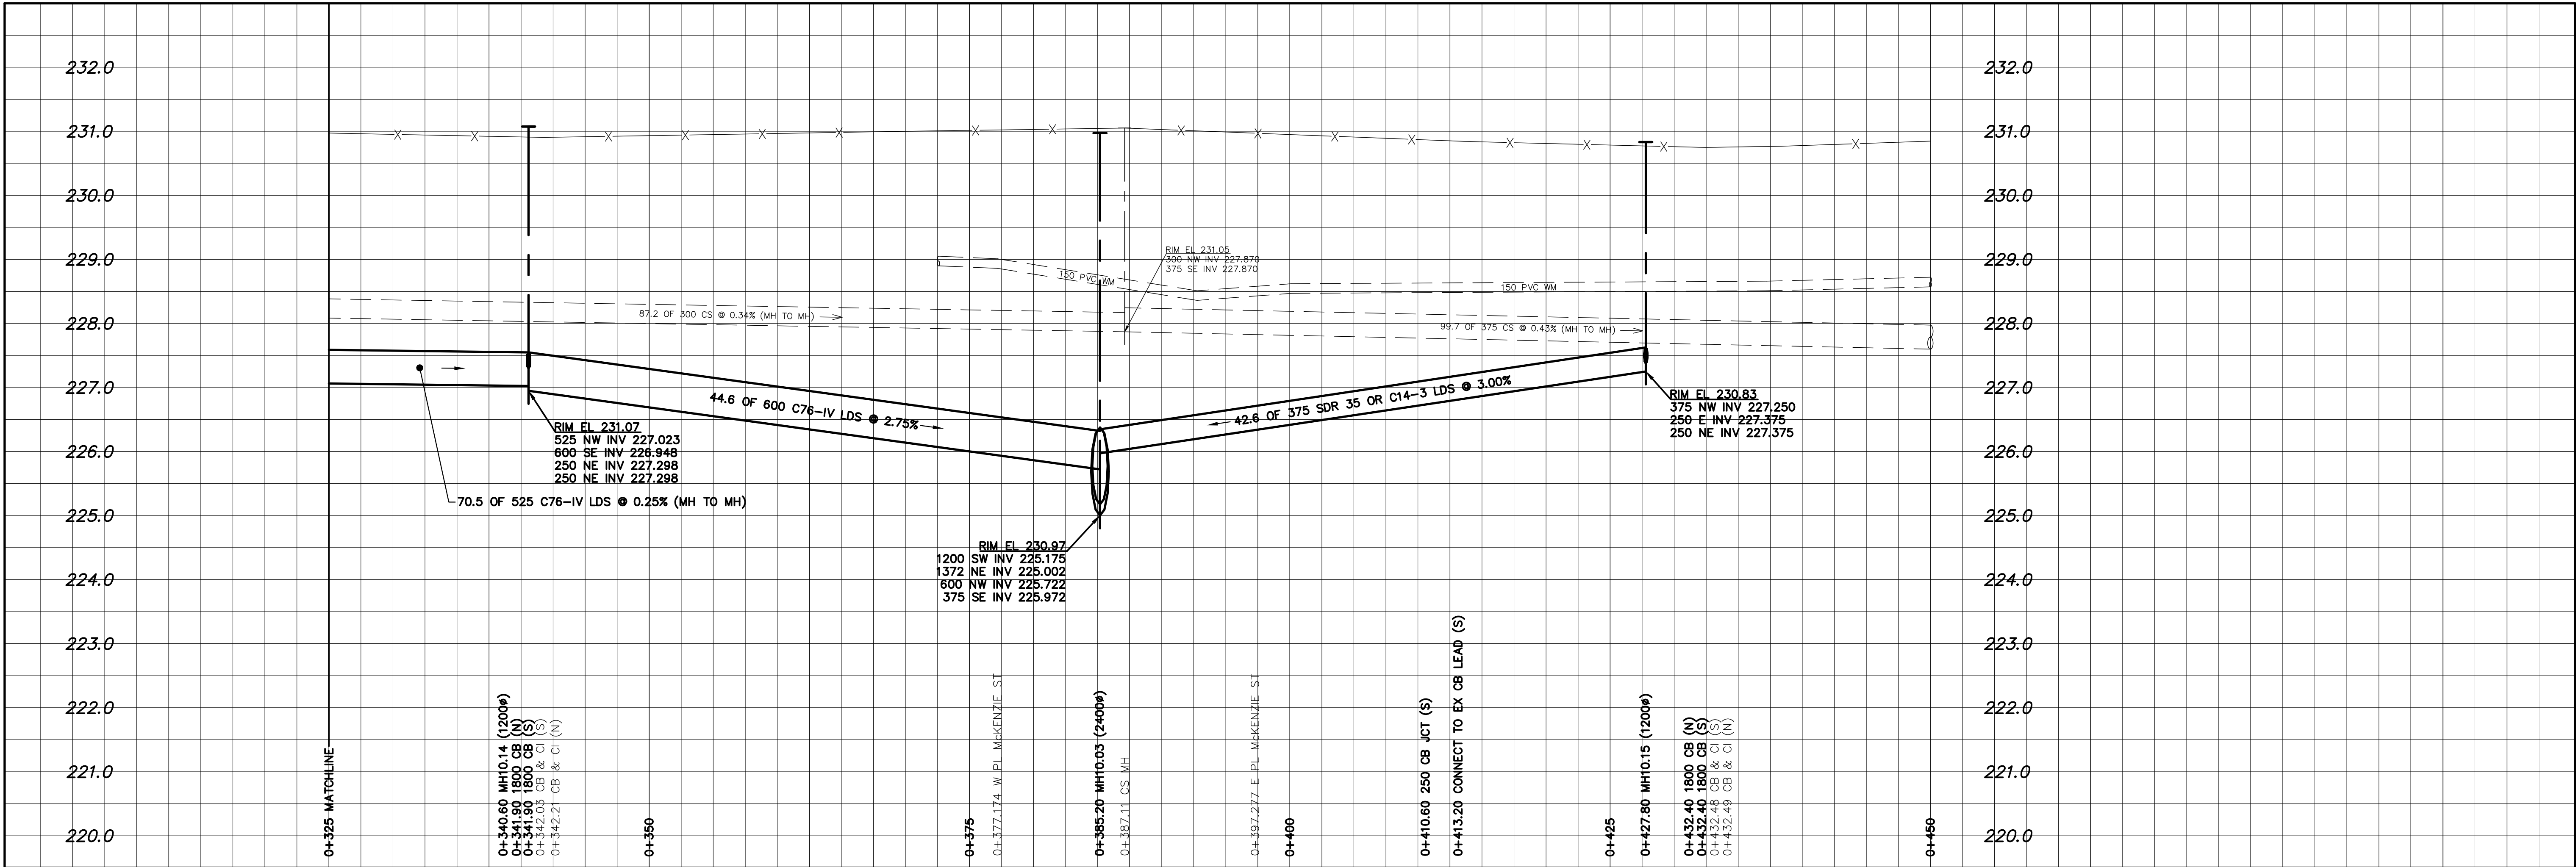


NOTE: CHAINAGES SHOWN ARE ALONG S. R. OF PERTH AVENUE
STA. 1+000.000 = E. R. POWERS STREET

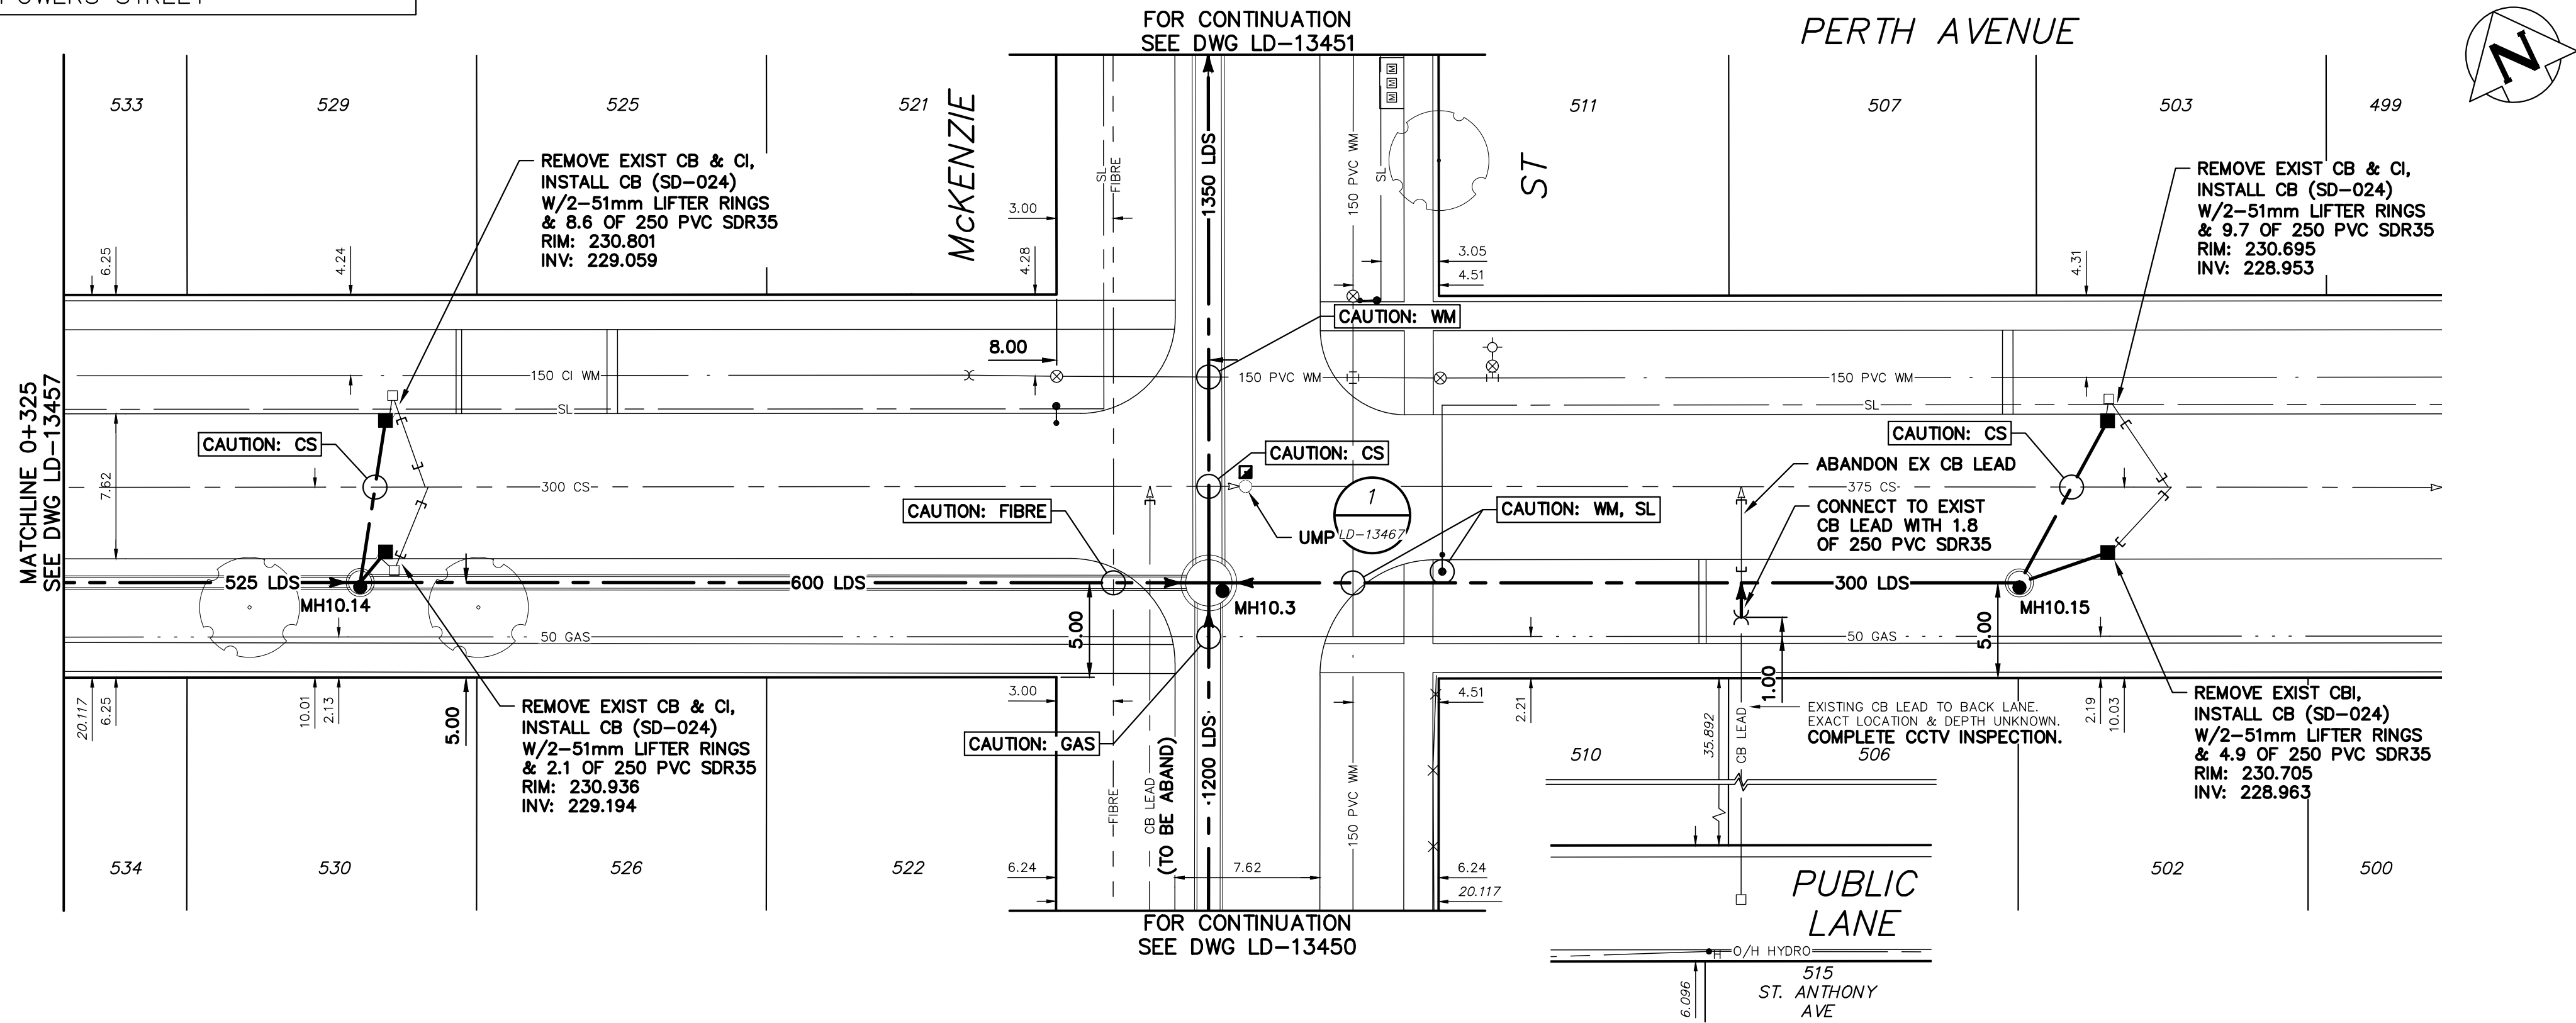

FOR INDEX SEE
LD-13448

ENGINEERS
GEOLOGISTS
MANITOBA
Certificate of Authorization
AECOM Canada ULC
No. 4671

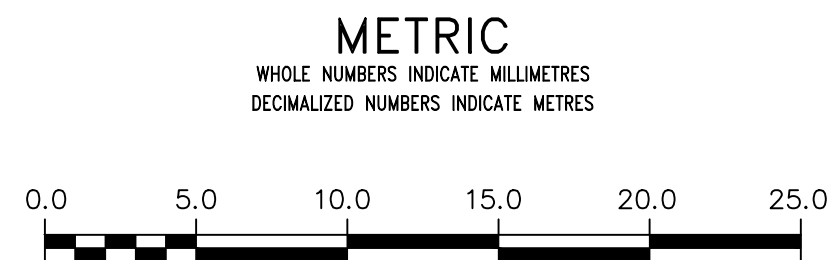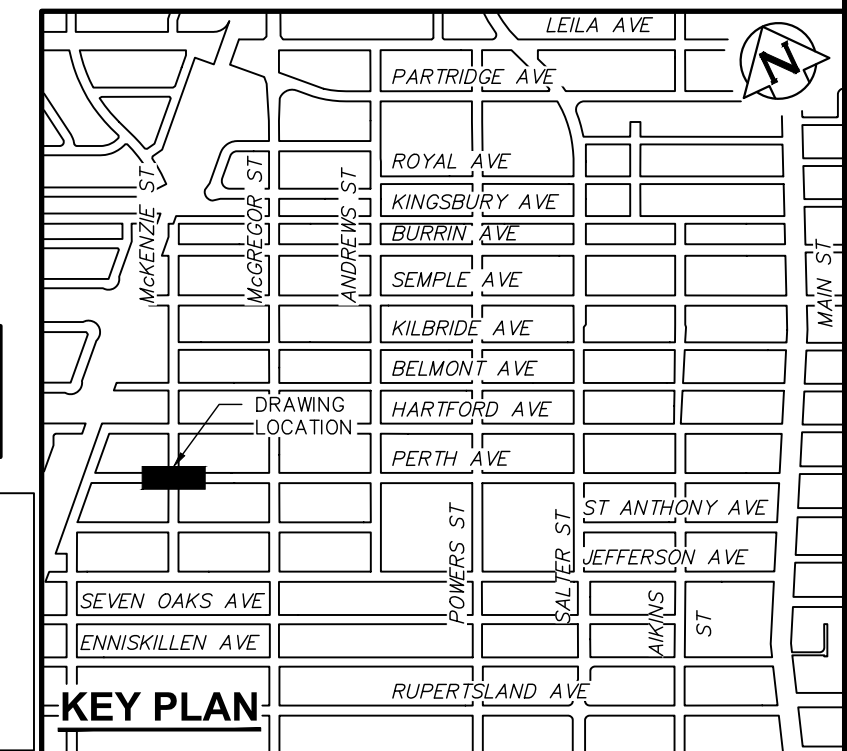

WARNING IF POWER EQUIPMENT OR EXPLOSIVES ARE TO BE USED FOR EXCAVATION ON THIS PROJECT THE CONTRACTOR MUST: 1) NOTIFY THE GAS COMPANY OF THE PROPOSED LOCATION OF EXCAVATION. 2) TAKE PRECAUTION TO AVOID DAMAGE TO GAS COMPANY INSTALLATIONS. SEE PROVINCIAL REGULATION 210/72 FOR DETAILS	LOCATION APPROVED UNDERGROUND STRUCTURES SUPV. U/G STRUCTURES COMMITTEE DATE NOTE: LOCATION OF UNDERGROUND STRUCTURES AS SHOWN ARE BASED ON THE BEST INFORMATION AVAILABLE BUT NO GUARANTEE IS GIVEN THAT ALL EXISTING UTILITIES ARE SHOWN OR THAT THE GIVEN LOCATIONS ARE EXACT. CONFIRMATION OF EXISTENCE AND EXACT LOCATION OF ALL SERVICES MUST BE OBTAINED FROM THE INDIVIDUAL UTILITIES BEFORE PROCEEDING WITH CONSTRUCTION.	B.M. ELEV. CONSTRUCTION COMPLETION DATE: YYYY MM DD 0 ISSUED FOR TENDER NO. REVISIONS DATE BY	AECOM DESIGNED BY: MJK DRAWN BY: ADL SCALE: HORIZONTAL 1:250, VERTICAL 1:50 DATE: 2025 05 12 PLOT DATE: 2025 05 12	ENGINEER'S SEAL PROVINCE OF MANITOBA J.A. THOMPSON REGISTERED PROFESSIONAL ENGINEER 2025-05-13 CONSULTANT DRAWING NUMBER C-1010	THE CITY OF WINNIPEG WATER AND WASTE DEPARTMENT ENGINEERING DIVISION JEFFERSON EAST COMBINED SEWER RELIEF CONTRACT 10 PERTH AVENUE 100.0m EAST OF PARR STREET TO 127.0m WEST OF MCGREGOR STREET	SHEET 12 OF 21 CITY DRAWING NUMBER LD-13458