




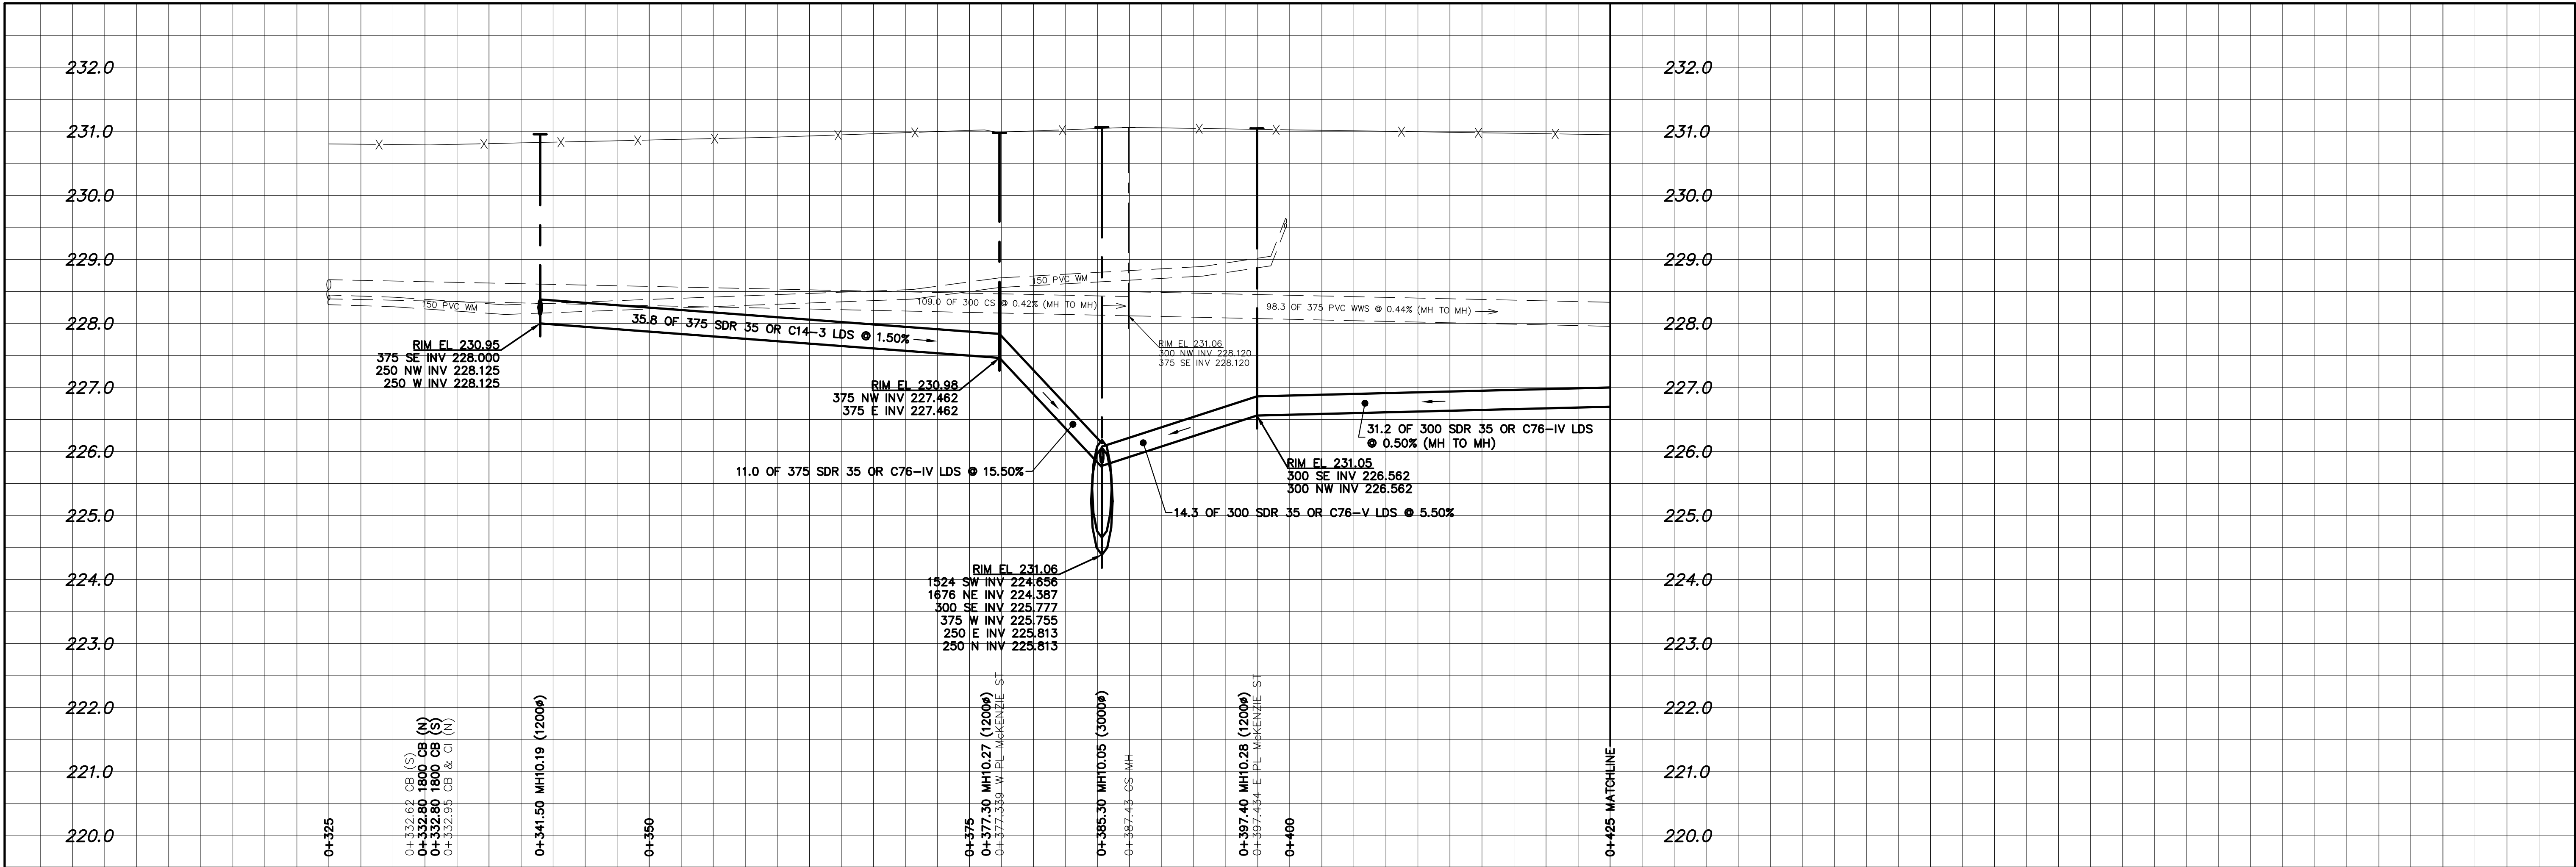


NOTE: CHAINAGES SHOWN ARE ALONG S. R. OF BELMONT AVENUE
STA. 1+000.000 = E. R. POWERS STREET

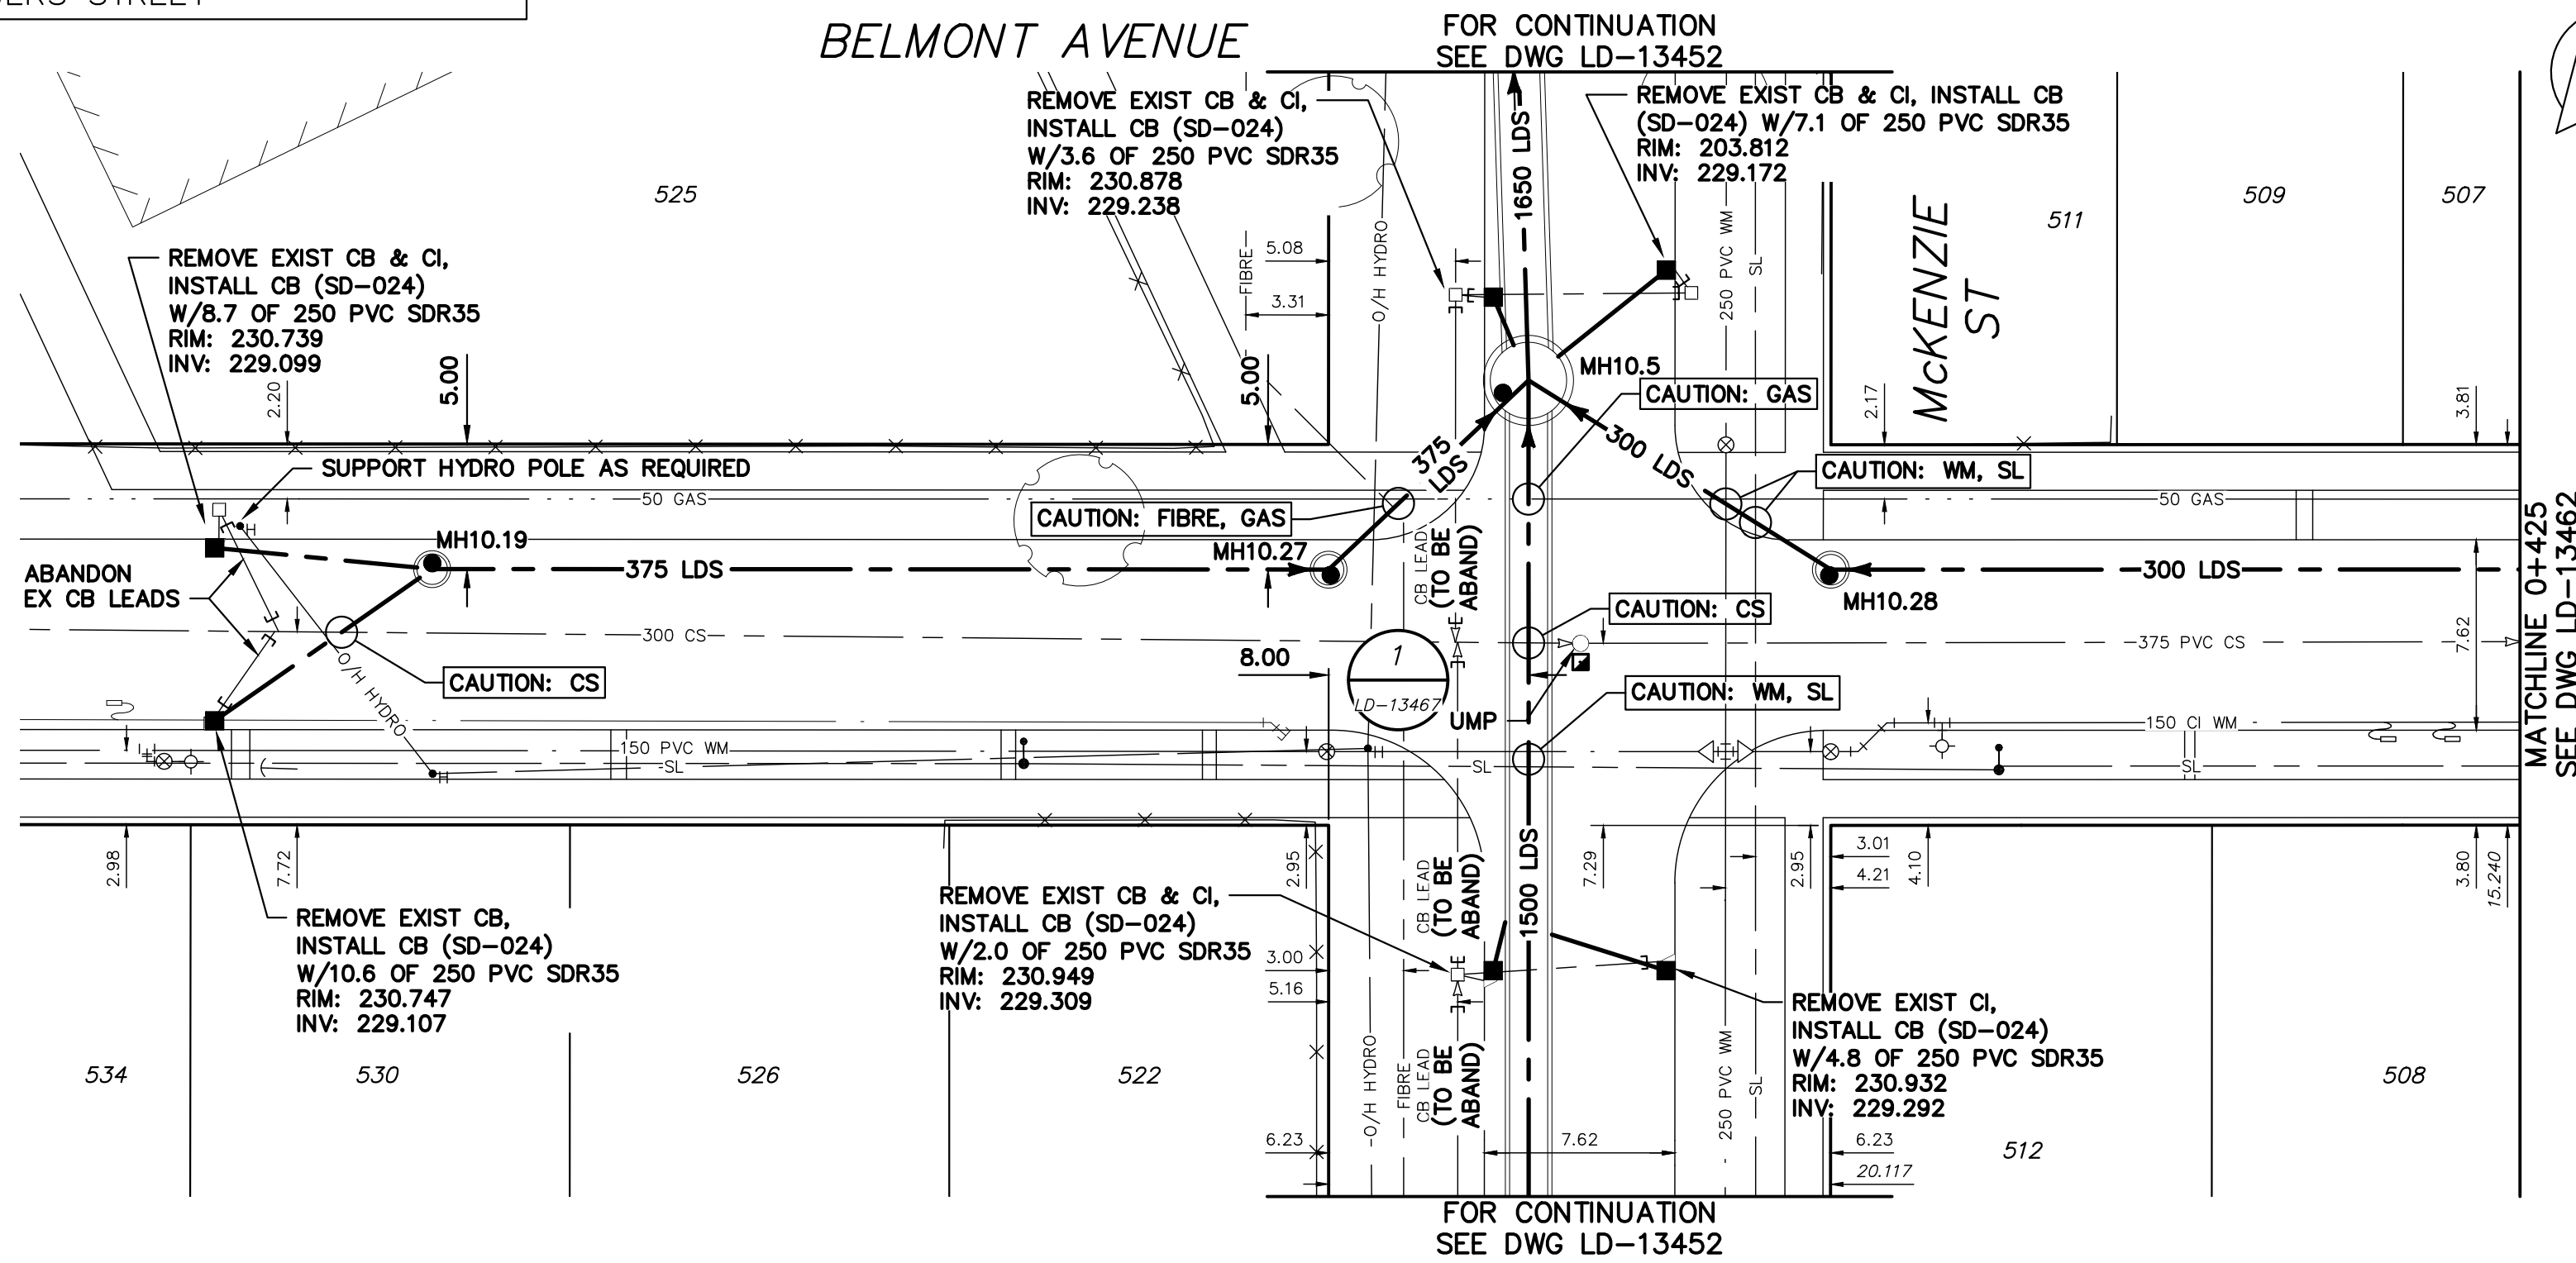

FOR INDEX SEE
LD-13448

**ENGINEERS
GEOLOGISTS
MANITOBA**
Certificate of Authorization
AECOM Canada ULC
No. 4671

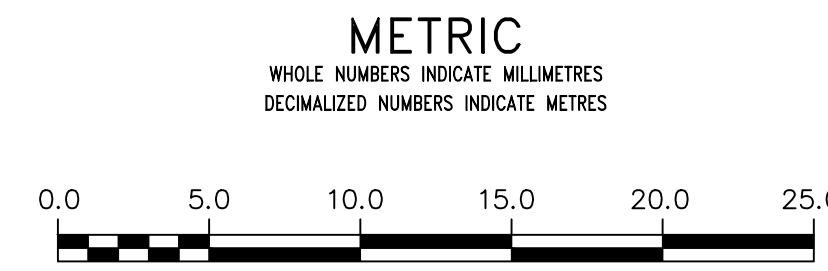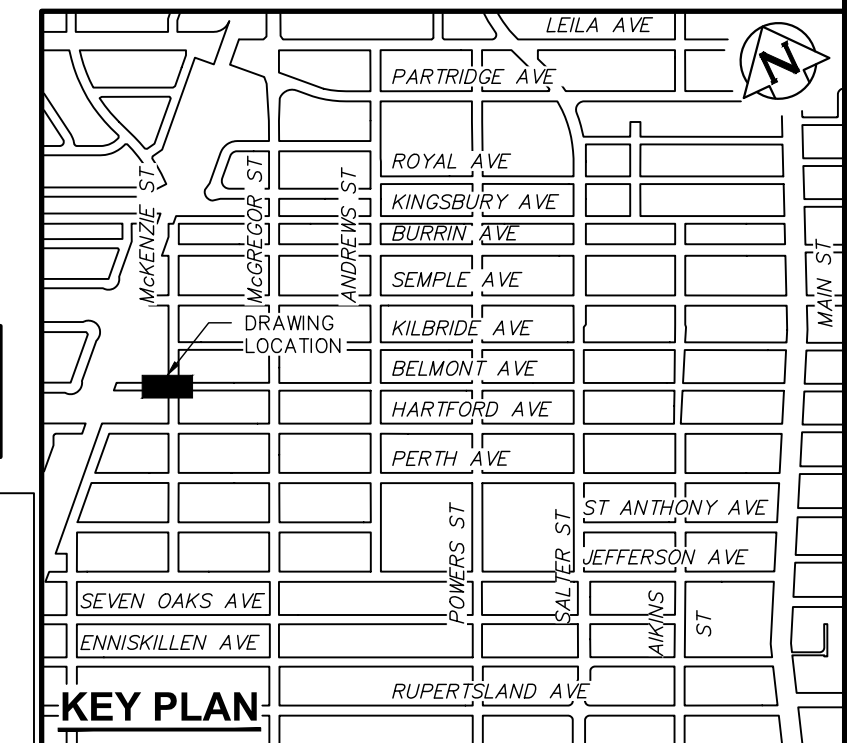

WARNING IF POWER EQUIPMENT OR EXPLOSIVES ARE TO BE USED FOR EXCAVATION ON THIS PROJECT THE CONTRACTOR MUST: 1) NOTIFY THE GAS COMPANY OF THE PROPOSED LOCATION OF EXCAVATION. 2) TAKE PRECAUTION TO AVOID DAMAGE TO GAS COMPANY INSTALLATIONS. SEE PROVINCIAL REGULATION 210/72 FOR DETAILS	LOCATION APPROVED UNDERGROUND STRUCTURES SUPV. U/G STRUCTURES COMMITTEE DATE NOTE: LOCATION OF UNDERGROUND STRUCTURES AS SHOWN ARE BASED ON THE BEST INFORMATION AVAILABLE BUT NO GUARANTEE IS GIVEN THAT ALL EXISTING UTILITIES ARE SHOWN OR THAT THE GIVEN LOCATIONS ARE EXACT. CONFIRMATION OF EXISTENCE AND EXACT LOCATION OF ALL SERVICES MUST BE OBTAINED FROM THE INDIVIDUAL UTILITIES BEFORE PROCEEDING WITH CONSTRUCTION.	B.M. ELEV. CONSTRUCTION COMPLETION DATE: YYYY MM DD 0 ISSUED FOR TENDER 25/05/12 ADL NO. REVISIONS DATE BY	AECOM DESIGNED BY MJK CHECKED BY MGM DRAWN BY ADL APPROVED BY KWF SCALE: HORIZONTAL 1:250 VERTICAL 1:50 DATE 2025 05 14 PLOT DATE: 2025 05 14	ENGINEER'S SEAL PROVINCE OF MANITOBA J.A. THOMPSON Member 30632 2025-05-15 CONSULTANT DRAWING NUMBER C-1013	THE CITY OF WINNIPEG WATER AND WASTE DEPARTMENT ENGINEERING DIVISION JEFFERSON EAST COMBINED SEWER RELIEF CONTRACT 10 BELMONT AVENUE 52.0m WEST OF MCKENZIE STREET TO 152.0m WEST OF MCGREGOR STREET	SHEET 15 OF 21 CITY DRAWING NUMBER LD-13461
--	--	--	---	---	---	---