



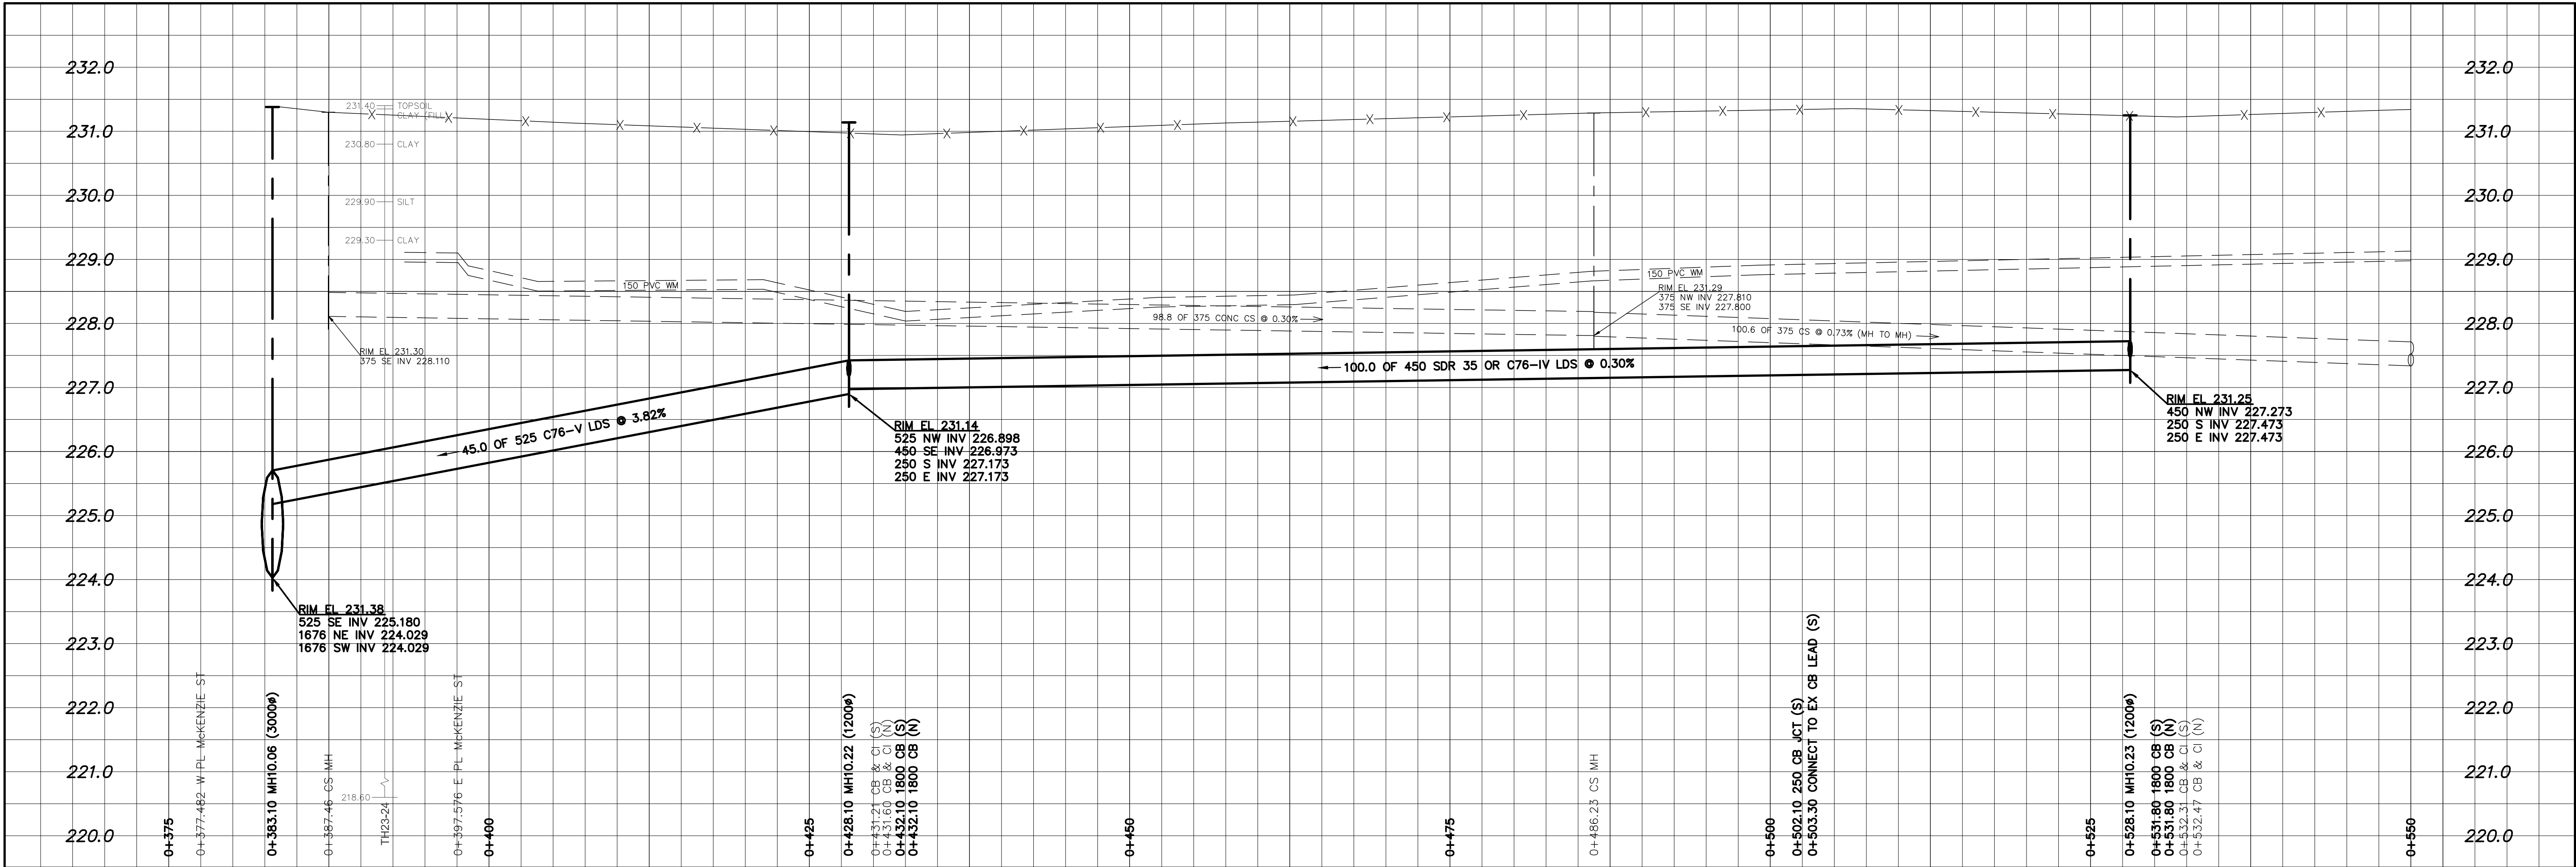

NOTE: CHAINAGES SHOWN ARE ALONG S. R. OF KILBRIDE AVENUE
STA. 1+000.000 = E. R. POWERS STREET

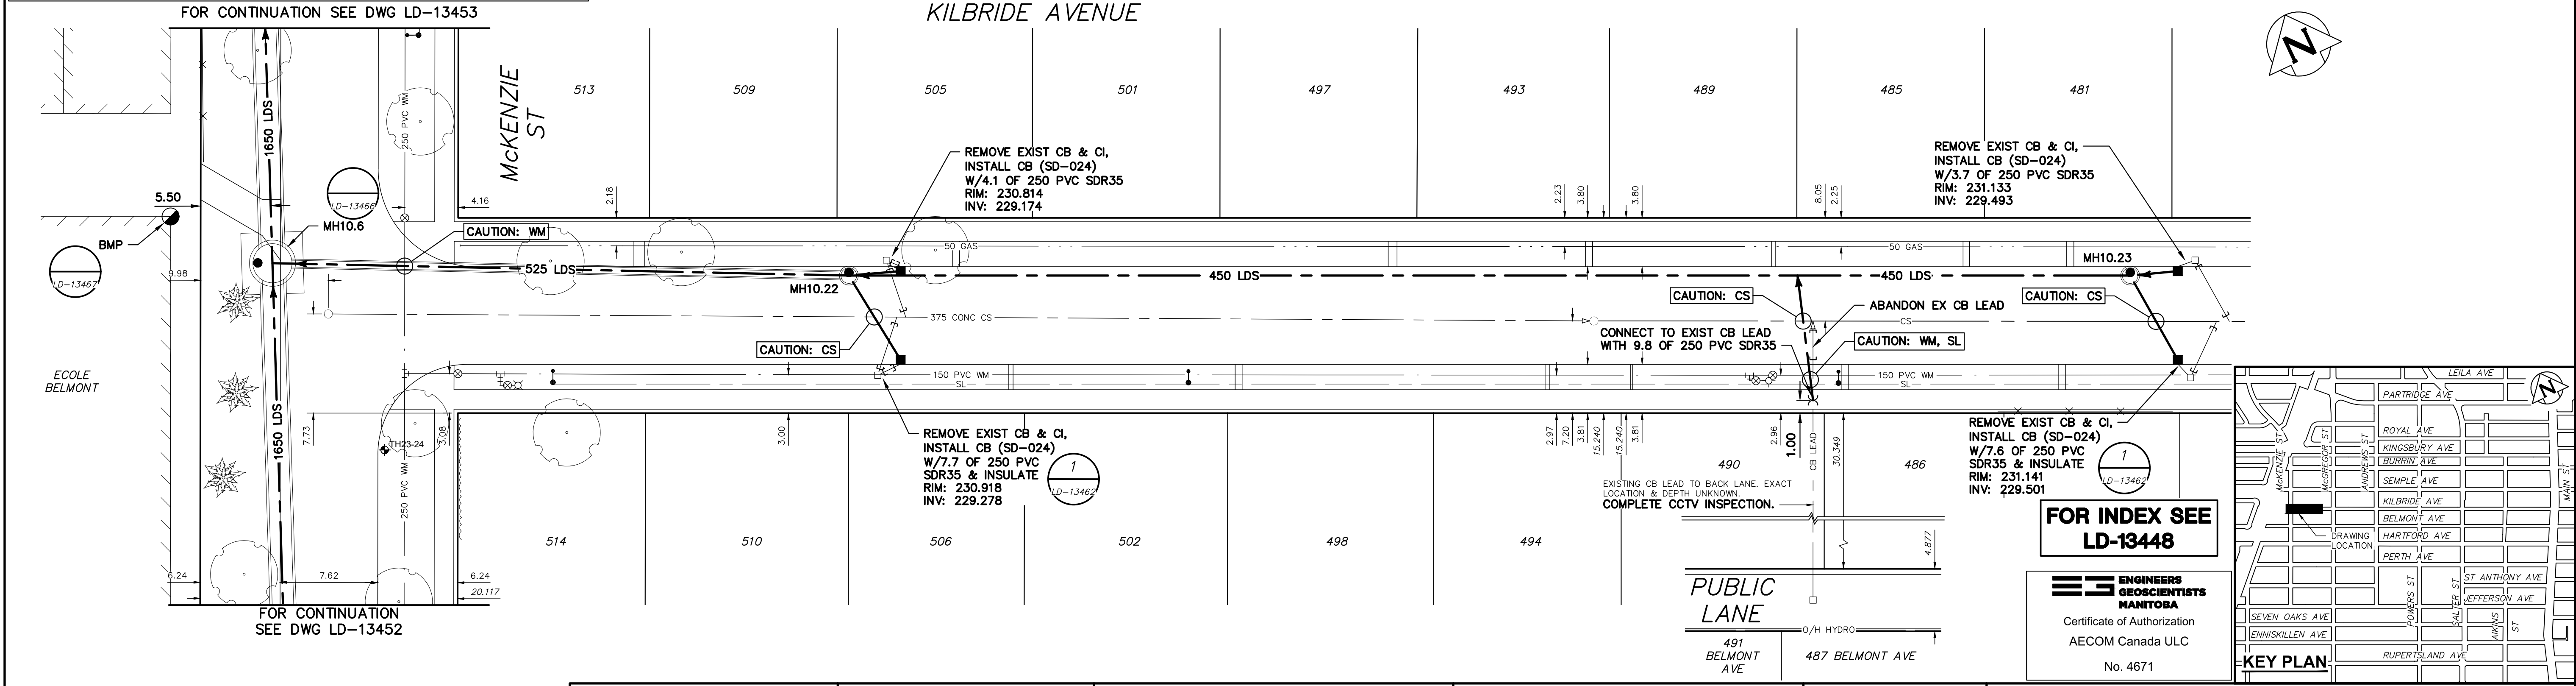

WARNING

IF POWER EQUIPMENT OR EXPLOSIVES ARE TO BE USED FOR EXCAVATION ON THIS PROJECT THE CONTRACTOR MUST:

- 1) NOTIFY THE GAS COMPANY OF THE PROPOSED LOCATION OF EXCAVATION.
- 2) TAKE PRECAUTION TO AVOID DAMAGE TO GAS COMPANY INSTALLATIONS.

SEE PROVINCIAL REGULATION 210/72 FOR DETAILS

LOCATION APPROVED
UNDERGROUND STRUCTURES

SUPV. U/G STRUCTURES COMMITTEE DATE

NOTE:

LOCATION OF UNDERGROUND STRUCTURES AS SHOWN ARE BASED ON THE BEST INFORMATION AVAILABLE BUT NO GUARANTEE IS GIVEN THAT ALL EXISTING UTILITIES ARE SHOWN OR THAT THE GIVEN LOCATIONS ARE EXACT. CONFIRMATION OF EXISTENCE AND EXACT LOCATION OF ALL SERVICES MUST BE OBTAINED FROM THE INDIVIDUAL UTILITIES BEFORE PROCEEDING WITH CONSTRUCTION.

B.M. ELEV.

CONSTRUCTION COMPLETION DATE: YYYY MM DD

NO.	REVISIONS	DATE	BY
0	ISSUED FOR TENDER	25/05/12	ADL

AECOM

DESIGNED BY	MJK	CHECKED BY	MGM
DRAWN BY	ADL	APPROVED BY	KWF
SCALE:		RELEASED FOR CONSTRUCTION	S Cournoyer
HORIZONTAL	1:250		
VERTICAL	1:50		
DATE	2025 05 14	DATE	25 05 12

PLOT DATE: 2025 05 14

ENGINEER'S SEAL

PROVINCE OF MANITOBA

J.A. THOMPSON

REGISTERED PROFESSIONAL ENGINEER

2025-05-15

CONSULTANT DRAWING NUMBER

C-1015

THE CITY OF WINNIPEG

WATER AND WASTE DEPARTMENT

ENGINEERING DIVISION

JEFFERSON EAST COMBINED SEWER RELIEF

CONTRACT 10

KILBRIDE AVENUE

McKENZIE STREET

TO 40.0m WEST OF MCGREGOR STREET

SHEET 17 OF 21

CITY DRAWING NUMBER

LD-13463