

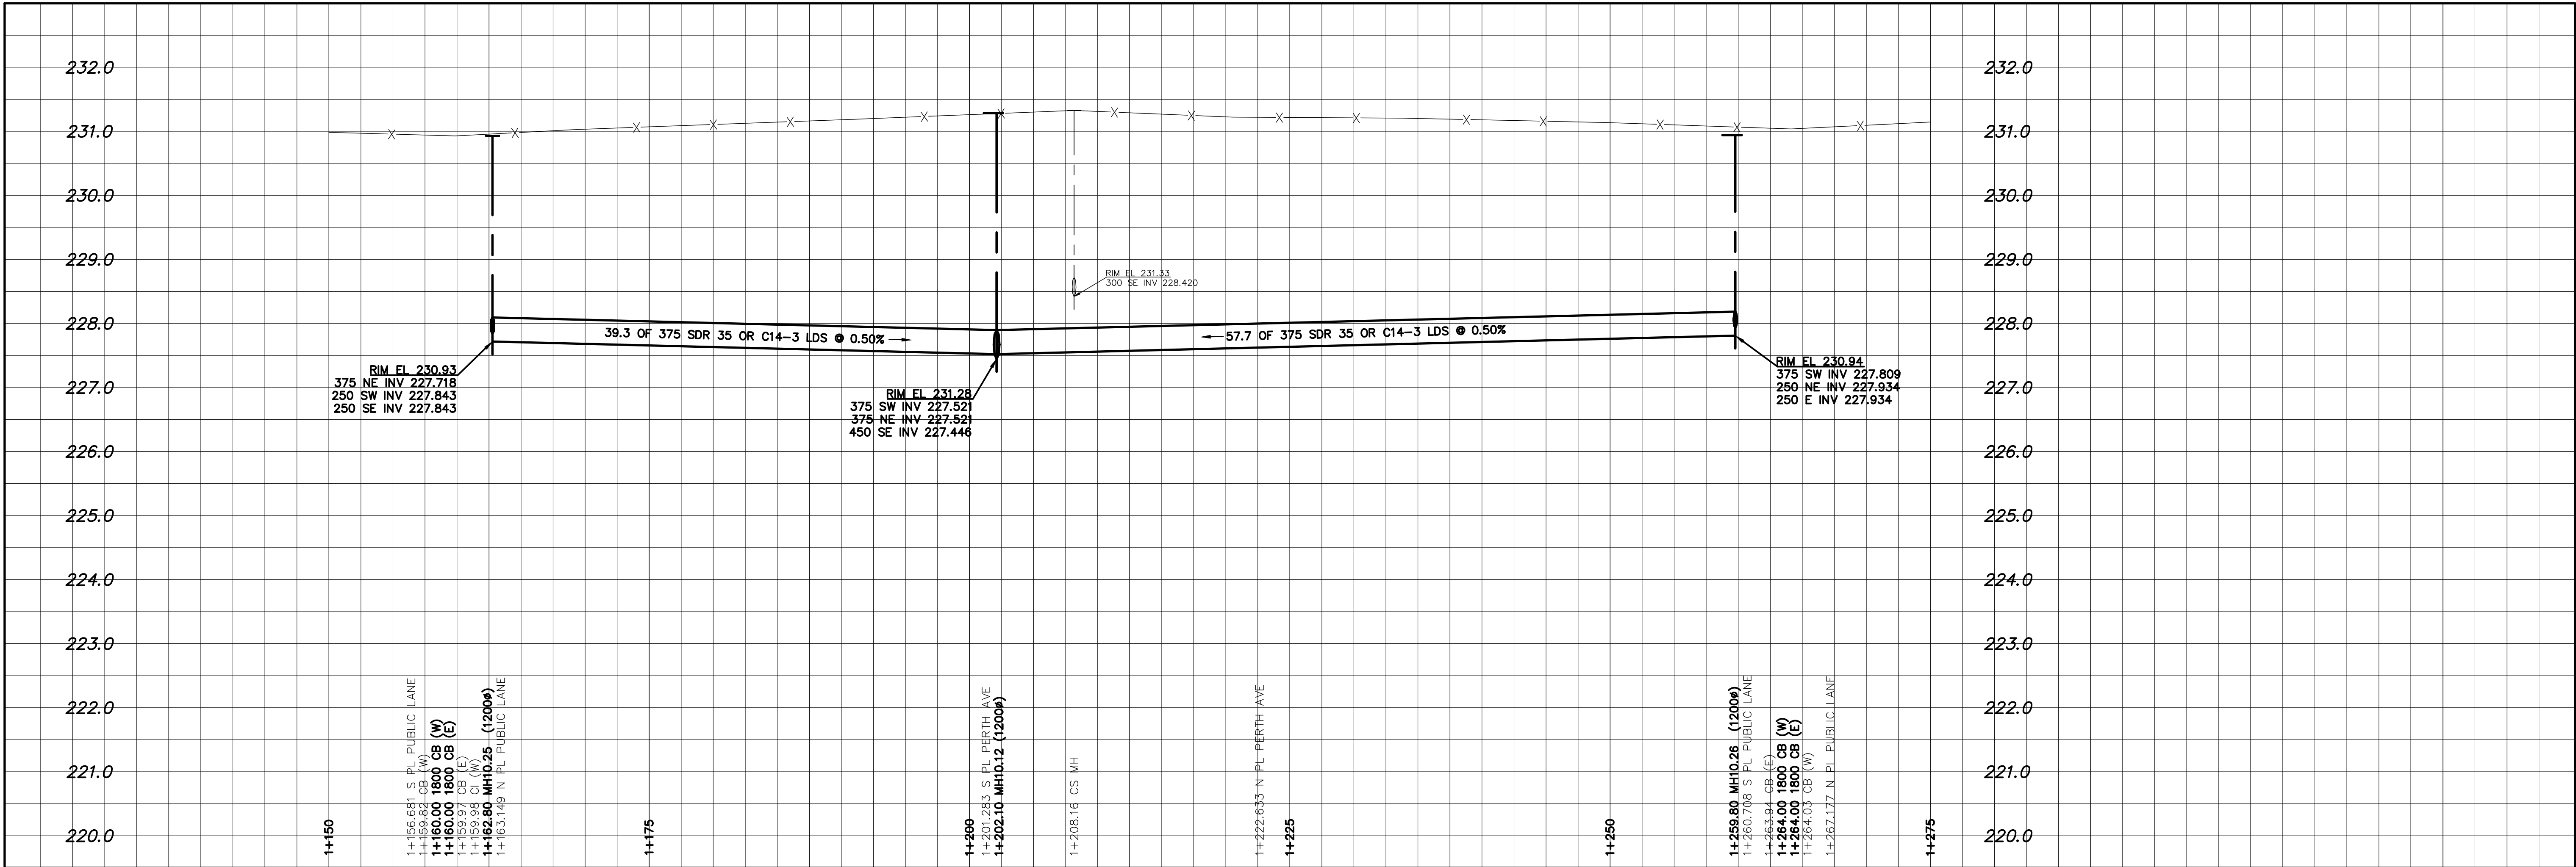



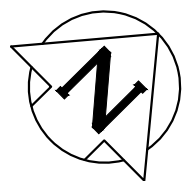


NOTE: CHAINAGES SHOWN ARE ALONG E. R. OF PARR STREET
STA. 1+000.000 = S R. JEFFERSON AVENUE

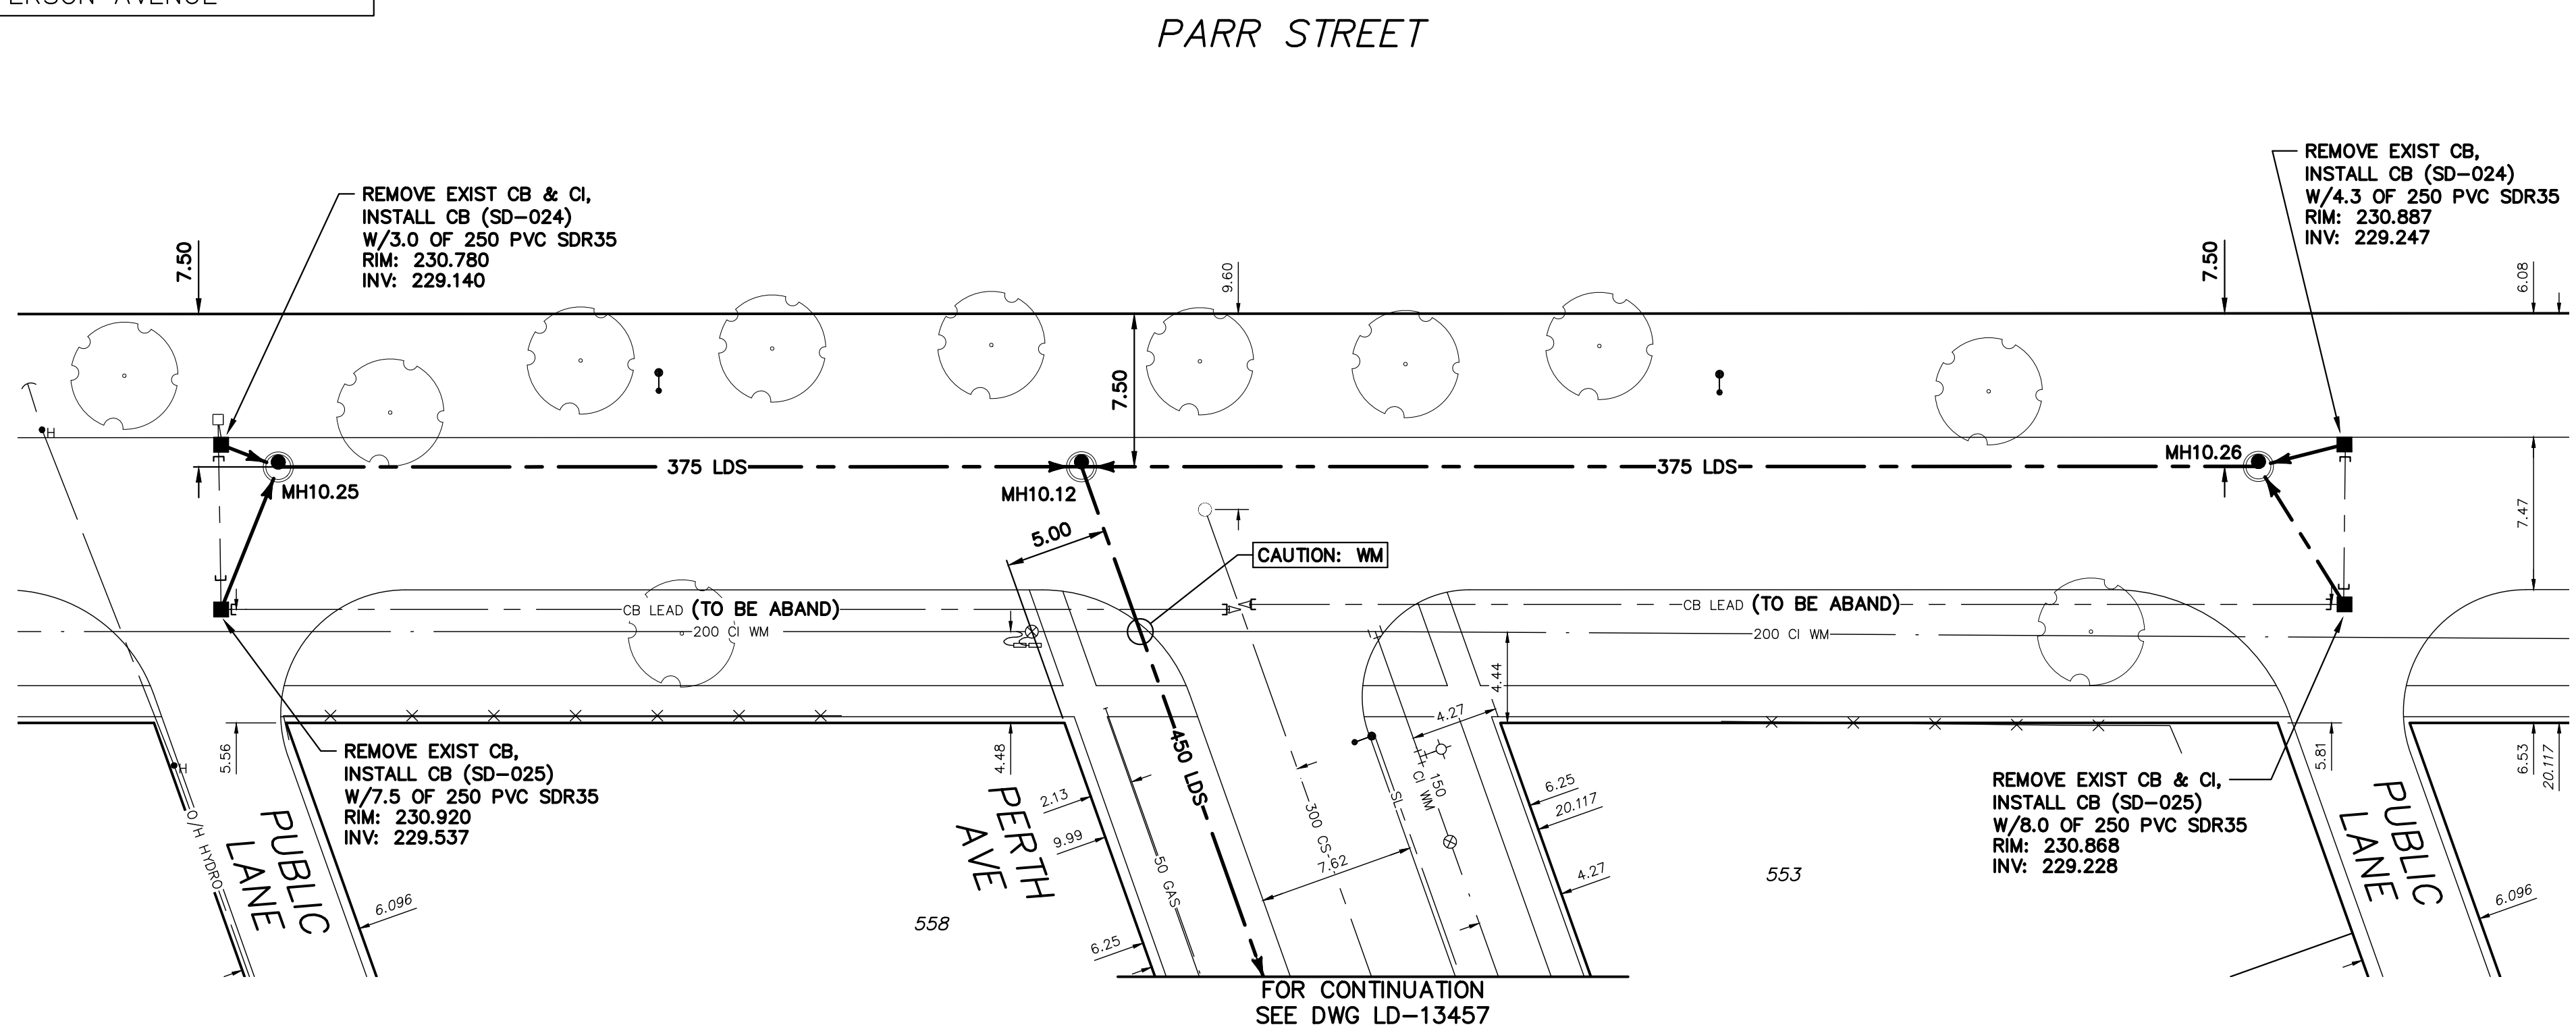

FOR INDEX SEE
LD-13448

**ENGINEERS
GEOLOGISTS
MANITOBA**
Certificate of Authorization
AECOM Canada ULC
No. 4671

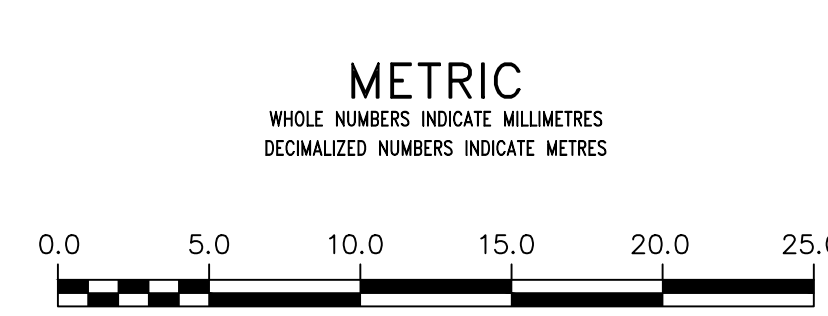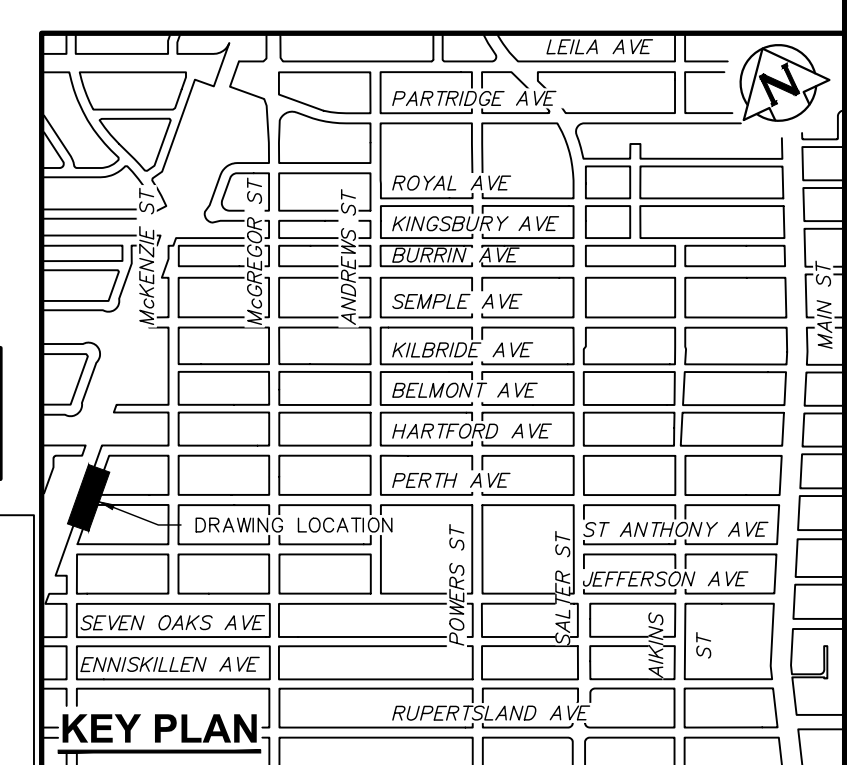

WARNING IF POWER EQUIPMENT OR EXPLOSIVES ARE TO BE USED FOR EXCAVATION ON THIS PROJECT THE CONTRACTOR MUST: 1) NOTIFY THE GAS COMPANY OF THE PROPOSED LOCATION OF EXCAVATION. 2) TAKE PRECAUTION TO AVOID DAMAGE TO GAS COMPANY INSTALLATIONS. SEE PROVINCIAL REGULATION 210/72 FOR DETAILS	LOCATION APPROVED UNDERGROUND STRUCTURES SUPV. U/G STRUCTURES COMMITTEE DATE NOTE: LOCATION OF UNDERGROUND STRUCTURES AS SHOWN ARE BASED ON THE BEST INFORMATION AVAILABLE BUT NO GUARANTEE IS GIVEN THAT ALL EXISTING UTILITIES ARE SHOWN OR THAT THE GIVEN LOCATIONS ARE EXACT. CONFIRMATION OF EXISTENCE AND EXACT LOCATION OF ALL SERVICES MUST BE OBTAINED FROM THE INDIVIDUAL UTILITIES BEFORE PROCEEDING WITH CONSTRUCTION.	B.M. ELEV. CONSTRUCTION COMPLETION DATE: YYYY MM DD 0 ISSUED FOR TENDER 25/05/12 ADL NO. REVISIONS DATE BY	AECOM DESIGNED BY MJK DRAWN BY ADL SCALE: HORIZONTAL 1:250 VERTICAL 1:50 DATE 2025 05 12 CHECKED BY MGM APPROVED BY KWF RELEASED FOR CONSTRUCTION S Cournoyer DATE 25 05 12	ENGINEER'S SEAL PROVINCE OF MANITOBA J.A. THOMPSON REGISTERED PROFESSIONAL ENGINEER 2025-05-13 CONSULTANT DRAWING NUMBER C-1017	THE CITY OF WINNIPEG WATER AND WASTE DEPARTMENT ENGINEERING DIVISION JEFFERSON EAST COMBINED SEWER RELIEF CONTRACT 10 PARR STREET 31.0m NORTH OF ST. ANTHONY AVENUE TO 30.0m SOUTH OF HARTFORD AVENUE SHEET 19 OF 21 CITY DRAWING NUMBER LD-13465
--	---	--	--	---	---