


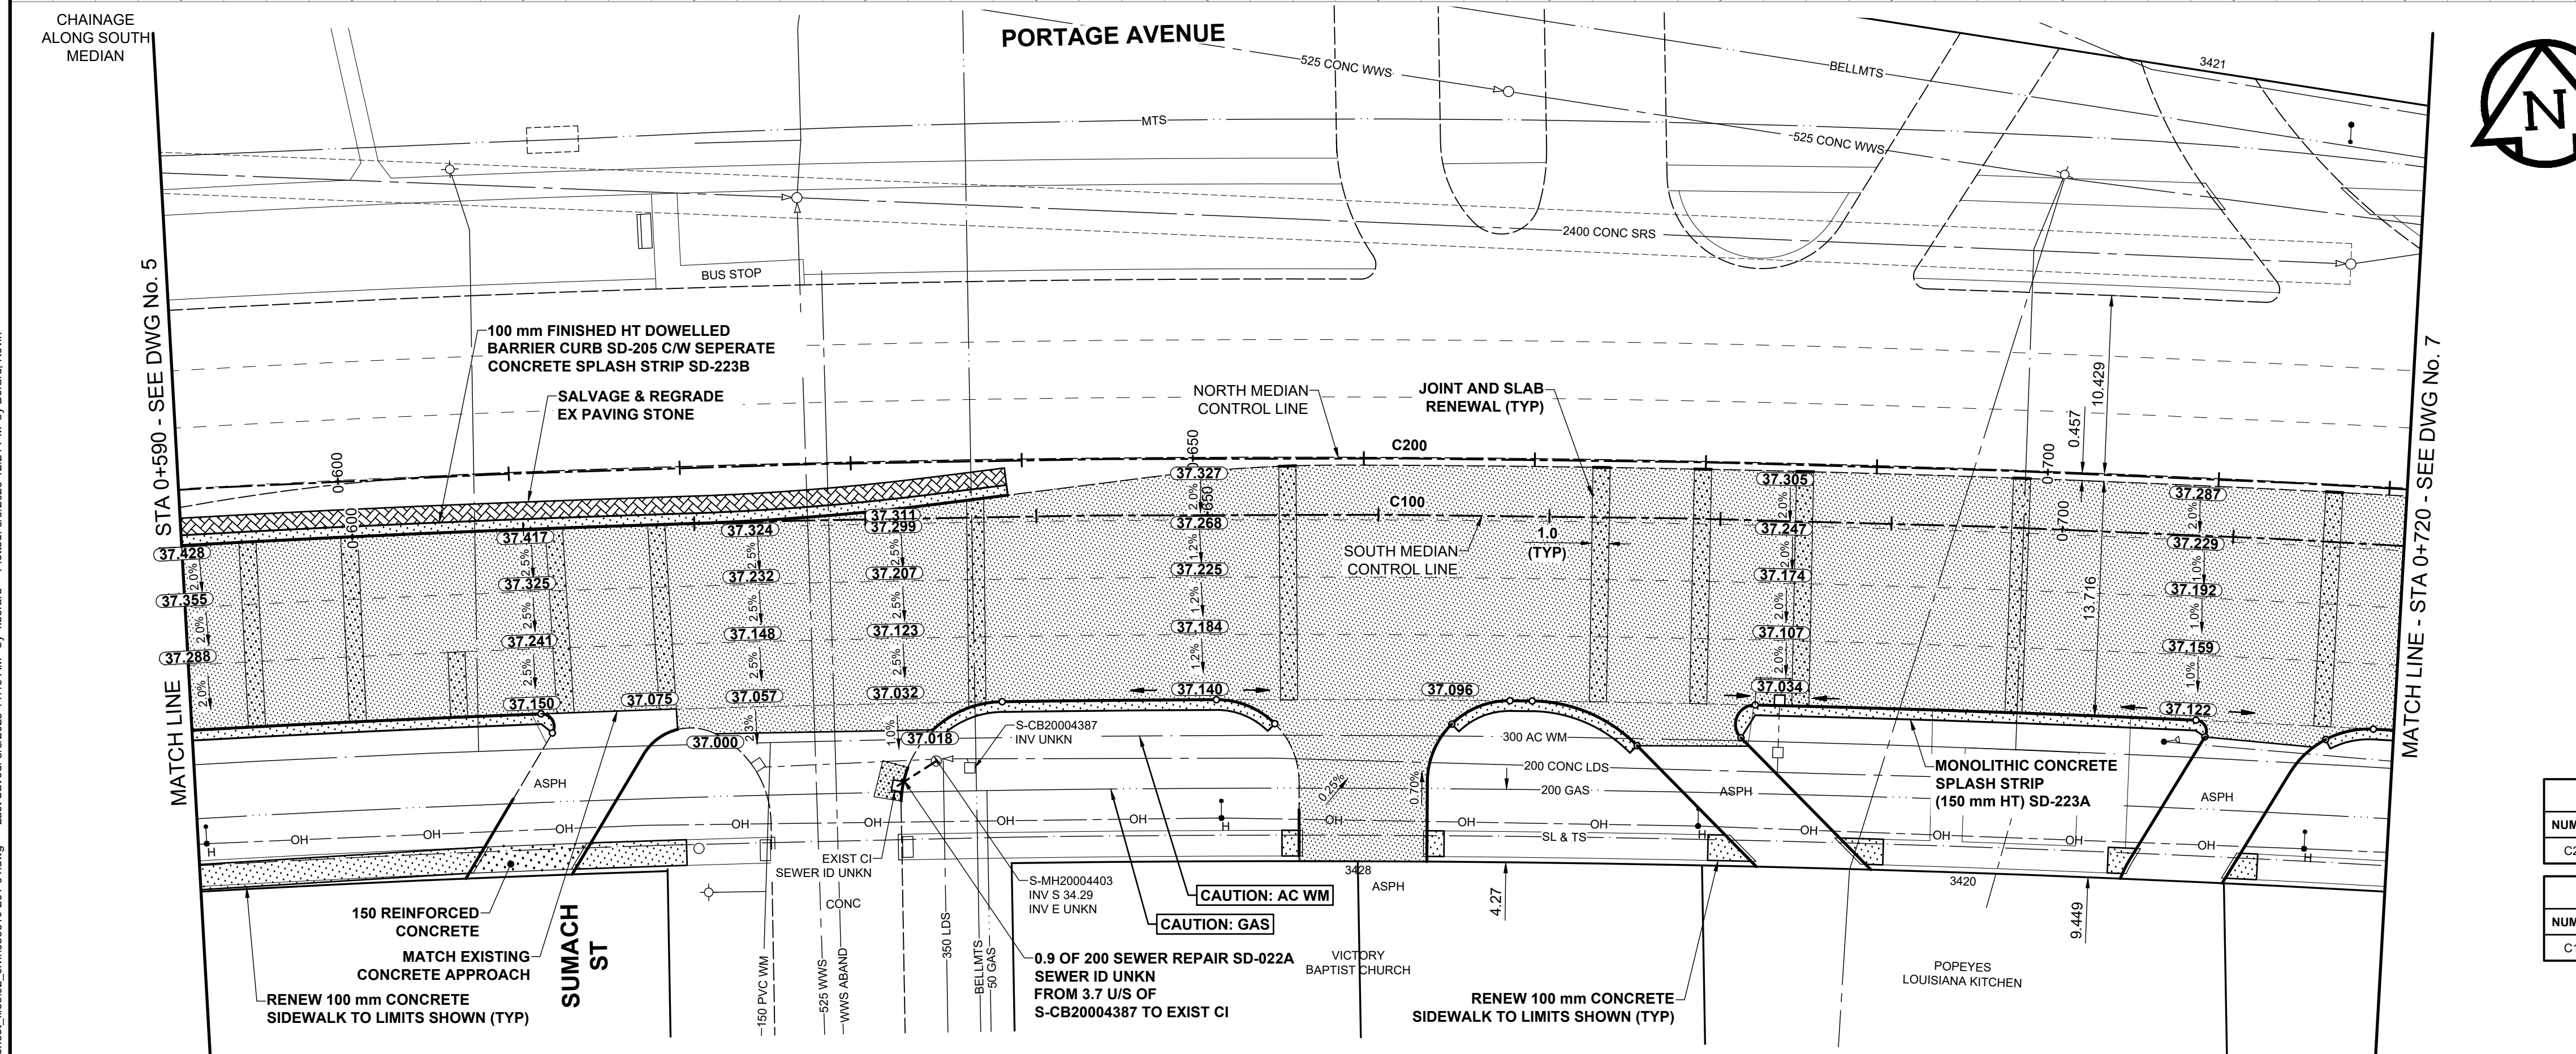

PLAN
SCALE: 1:250

[illegible]

CONTROL LINE GEOMETRY - SOUTH MEDIAN										
NUMBER	LENGTH	RADIUS	DELTA	TANGENT	START STATION	NORTHING	EASTING	END STATION	NORTHING	EASTING
C100	505.239	1164.427	24°5'13"	256.659	0+329.683	10097.664	8951.073	0+834.921	10098.873	9452.356



PROFESSIONAL'S SEAL	 THE CITY OF WINNIPEG PUBLIC WORKS DEPARTMENT ENGINEERING DIVISION	CITY DRAWING NUMBER P-3588-6	
		SHEET 6	OF 14
CONSULTANT FILE NAME 08661c-201-01.dwg	2025 REGIONAL STREET RENEWALS PORTAGE AVENUE DAVID ST TO CAVALIER DR <u>ASPHALT REHABILITATION</u> <u>PAVING AND GRADING</u> STA 0+590 TO STA 0+720	DRAWING NUMBER 6	