

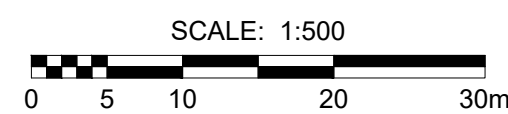
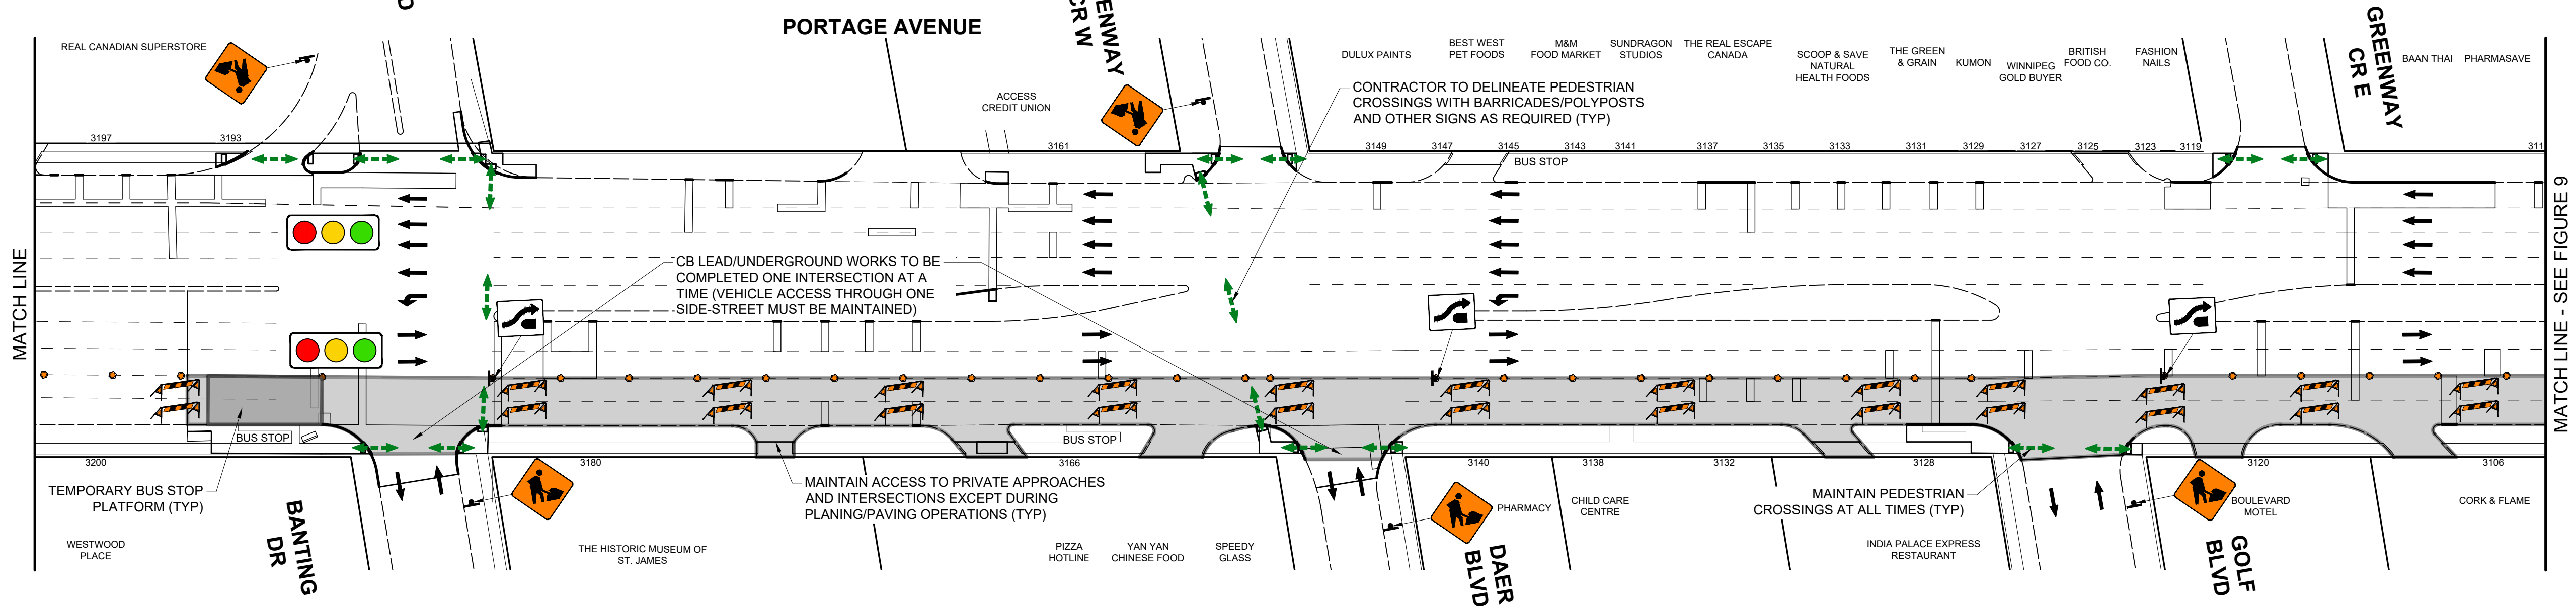


1:137088610300_drawing0302_stage10302_sheaf_file02_civil_Stage10302.dwg
Last Saved: 5/1/2025 12:32 PM by: shenichell
Plotted: 5/5/2025 4:08 PM by: Bernard, Kevin
A1 SIZE: 594mm x 841mm

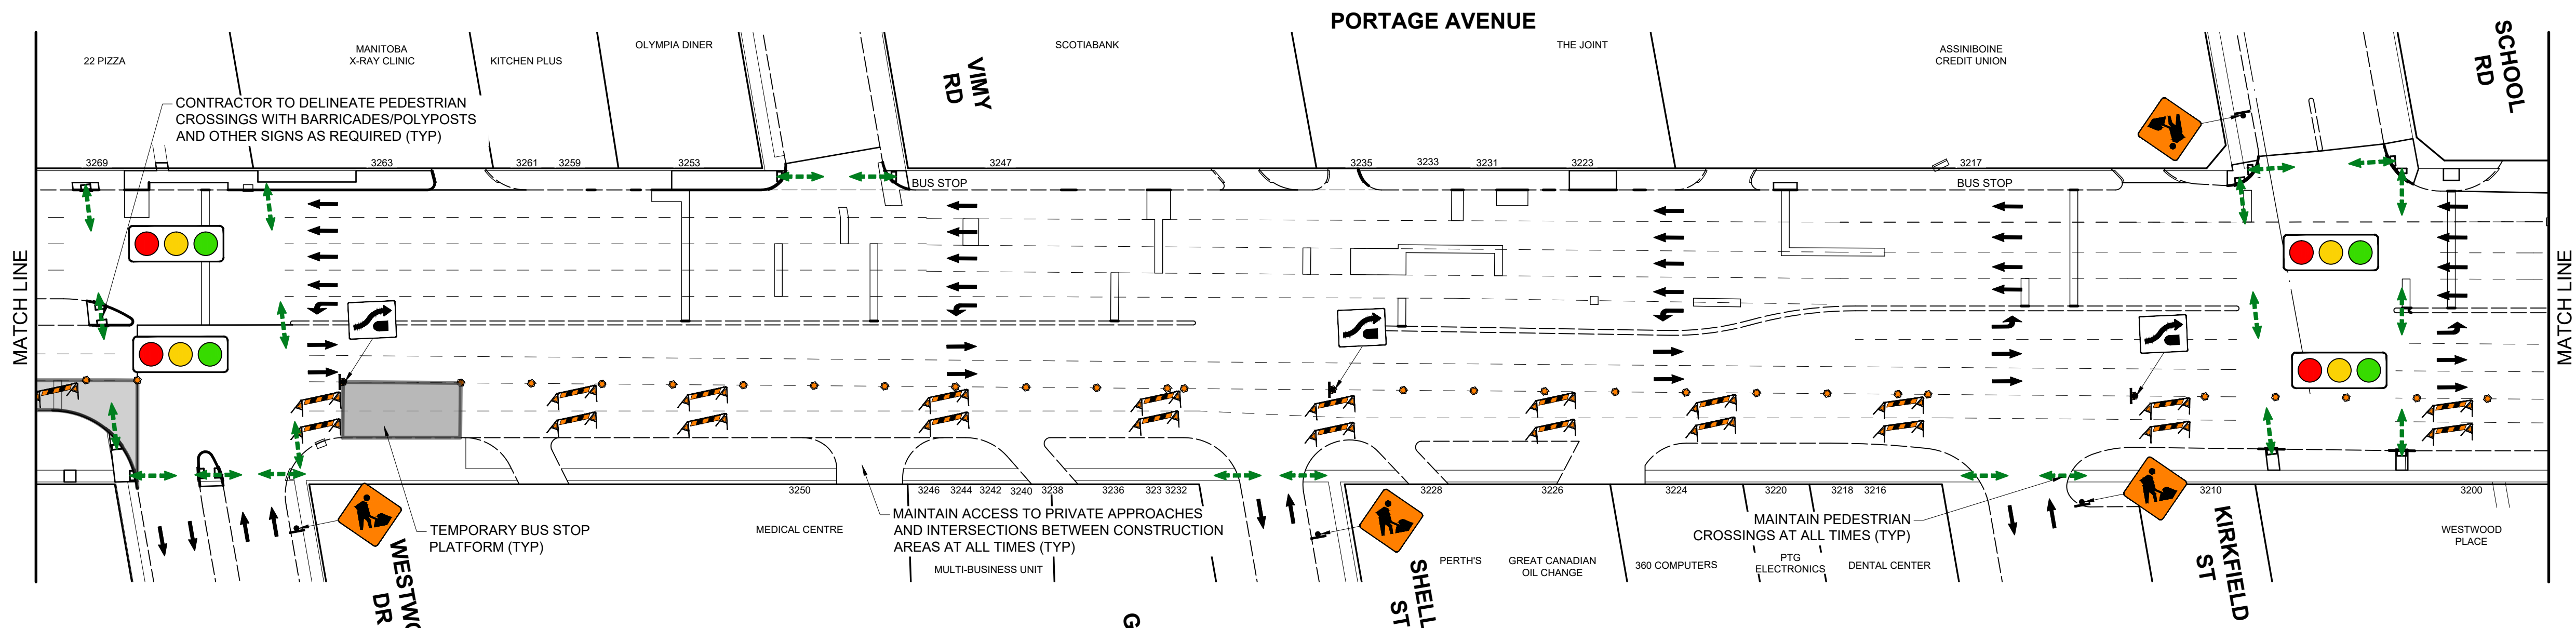

STAGE 3
EASTBOUND GUTTER LANE (2 OF 3)
FIGURE 10

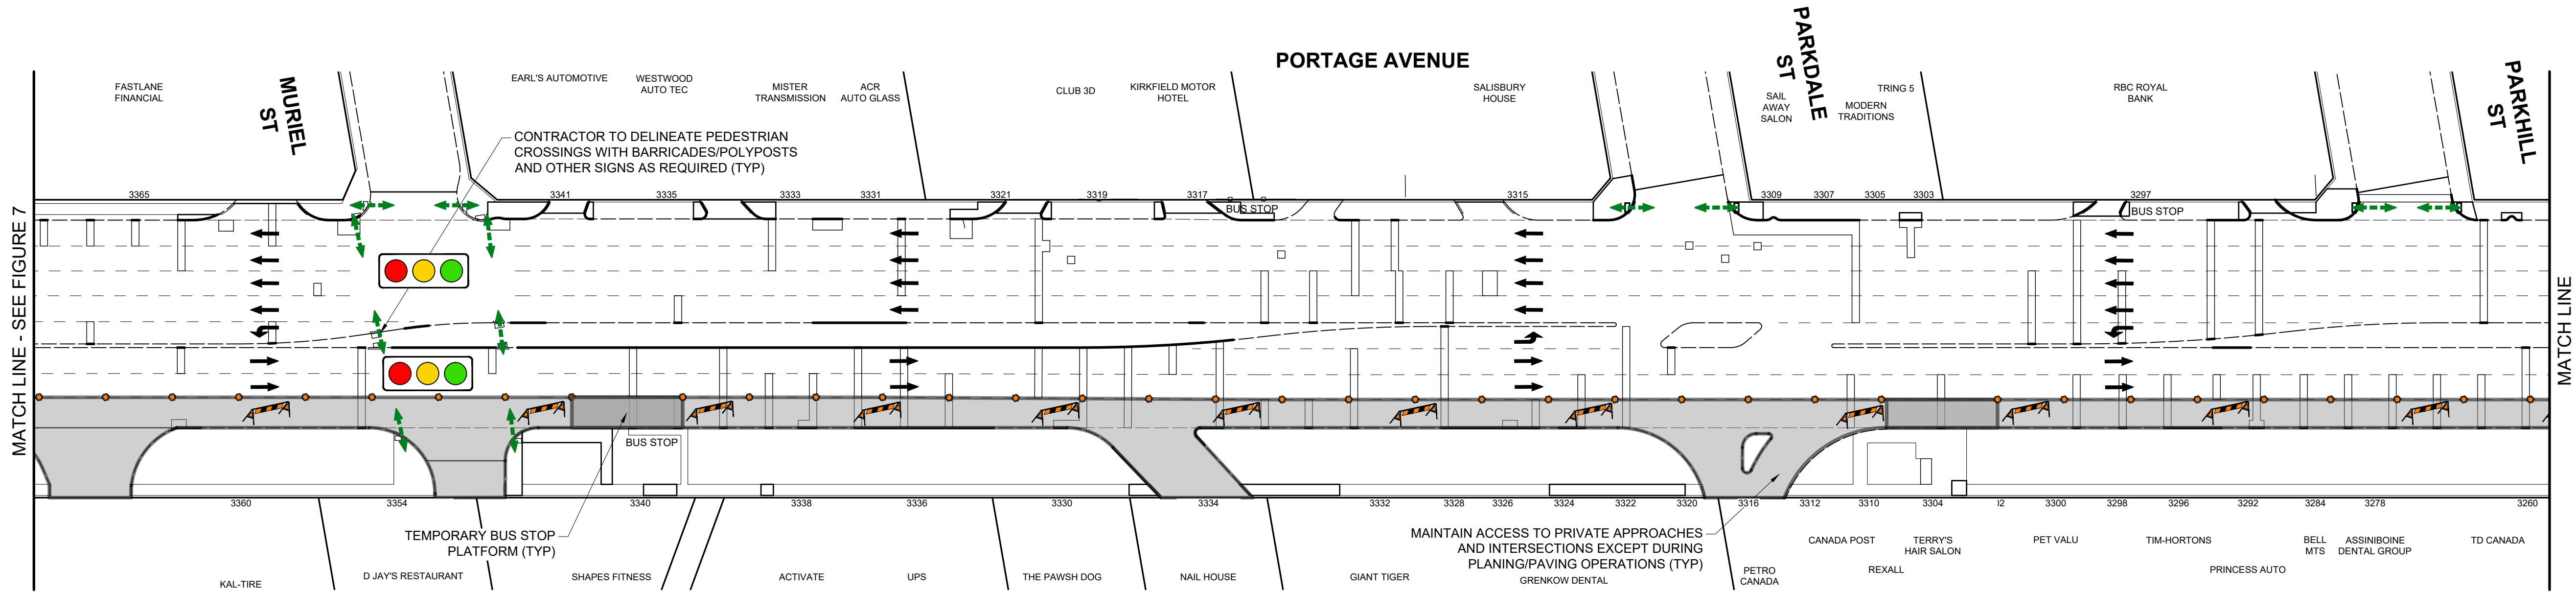

ISSUED FOR TENDER

THE CITY OF WINNIPEG
2025 REGIONAL STREET RENEWALS
PORTAGE AVENUE
REHABILITATION AND RELATED WORKS
TRAFFIC STAGING & SIGNAGE

VERSION 1.0