


\\s045-cpsa01\shared_projects\137088610300_drawing\0302_drawing\0302_sheets\0302_civil\Staging\08651c-staging.dwg Last Saved: 5/1/2025 12:33 PM by: alexmichell Plotted: 5/5/2025 4:08 PM by: Bernard, Kevin A1 SIZE 594mm x 841mm

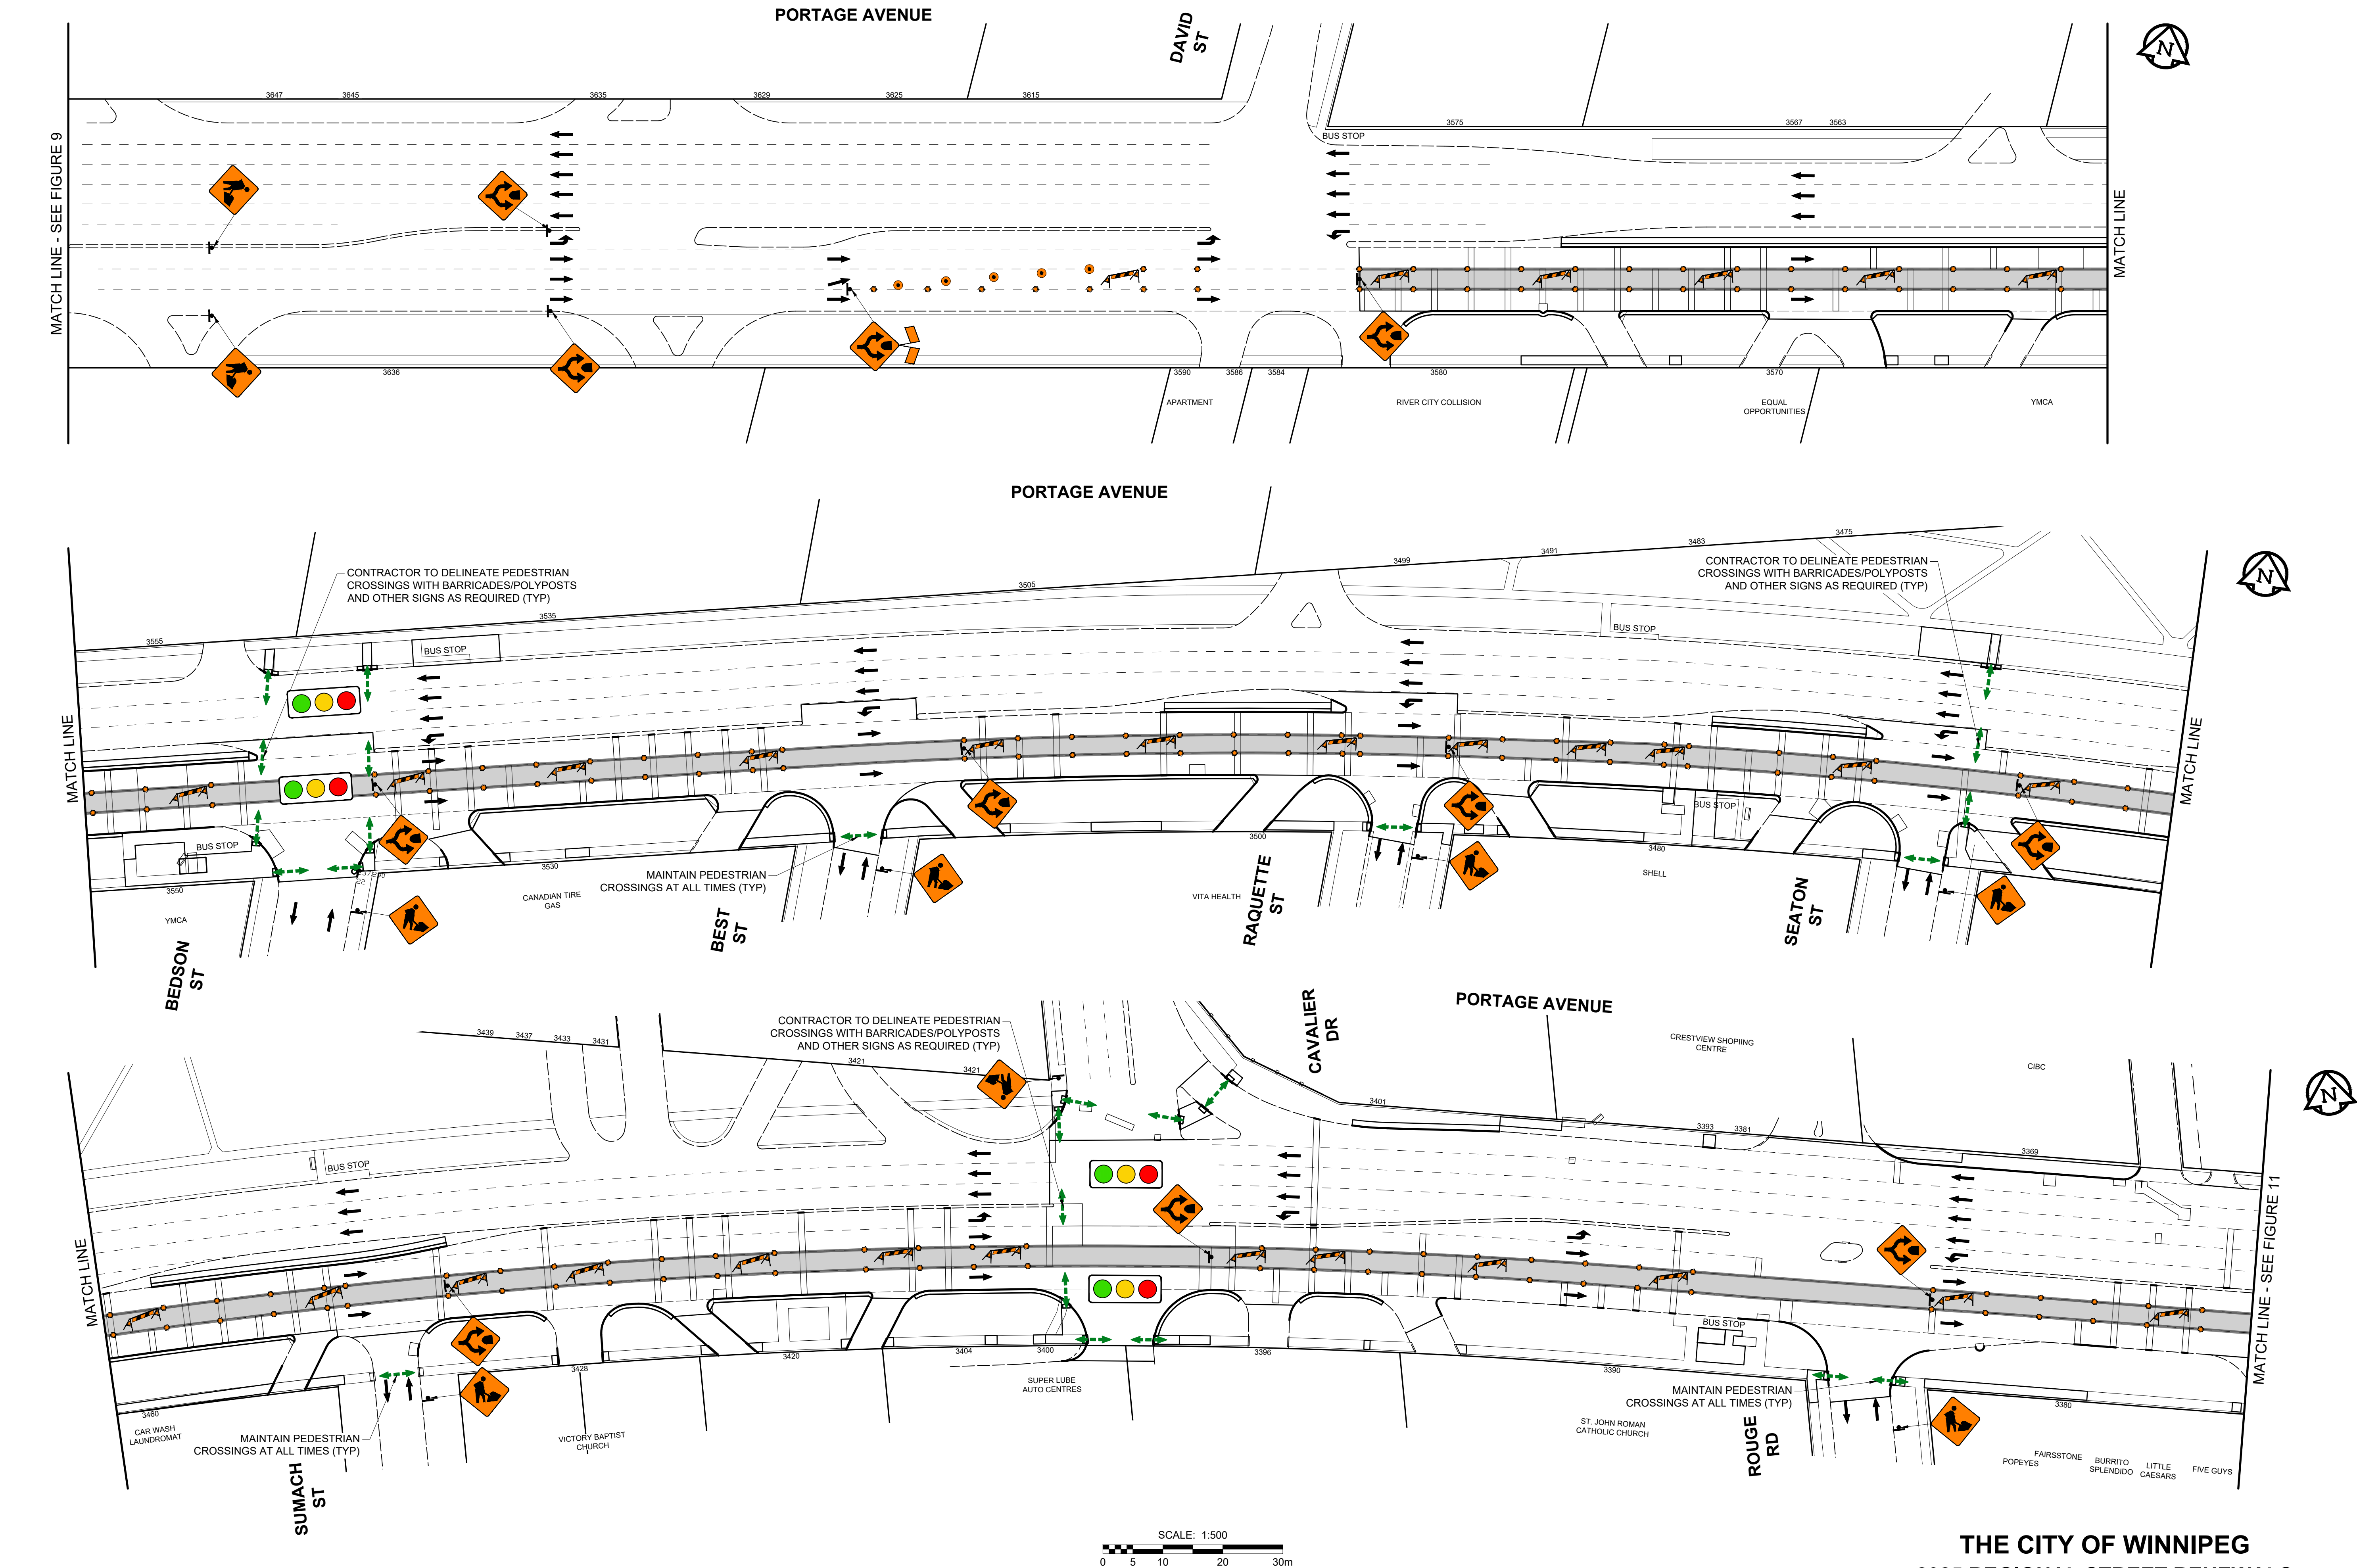

ISSUED FOR TENDER

STAGE 4
EASTBOUND MIDDLE LANE (1 OF 3)
FIGURE 12

THE CITY OF WINNIPEG
2025 REGIONAL STREET RENEWALS
PORTAGE AVENUE
REHABILITATION AND RELATED WORKS
TRAFFIC STAGING & SIGNAGE