



\\s0045-projects\shared\_projects\1137086610300\_drawing\0302\_drawing\0302\_sheaf\_files\02\_civil\_staging\08651c-staging.dwg    Last Saved: 5/12/2025 12:32 PM    by: alexmitchell    Plotted: 5/15/2025 4:08 PM    by: Bernard, Kevin    A1 SIZE 594mm x 841mm

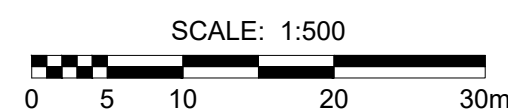

STAGE 4  
EASTBOUND MIDDLE LANE (3 OF 3)  
FIGURE 14

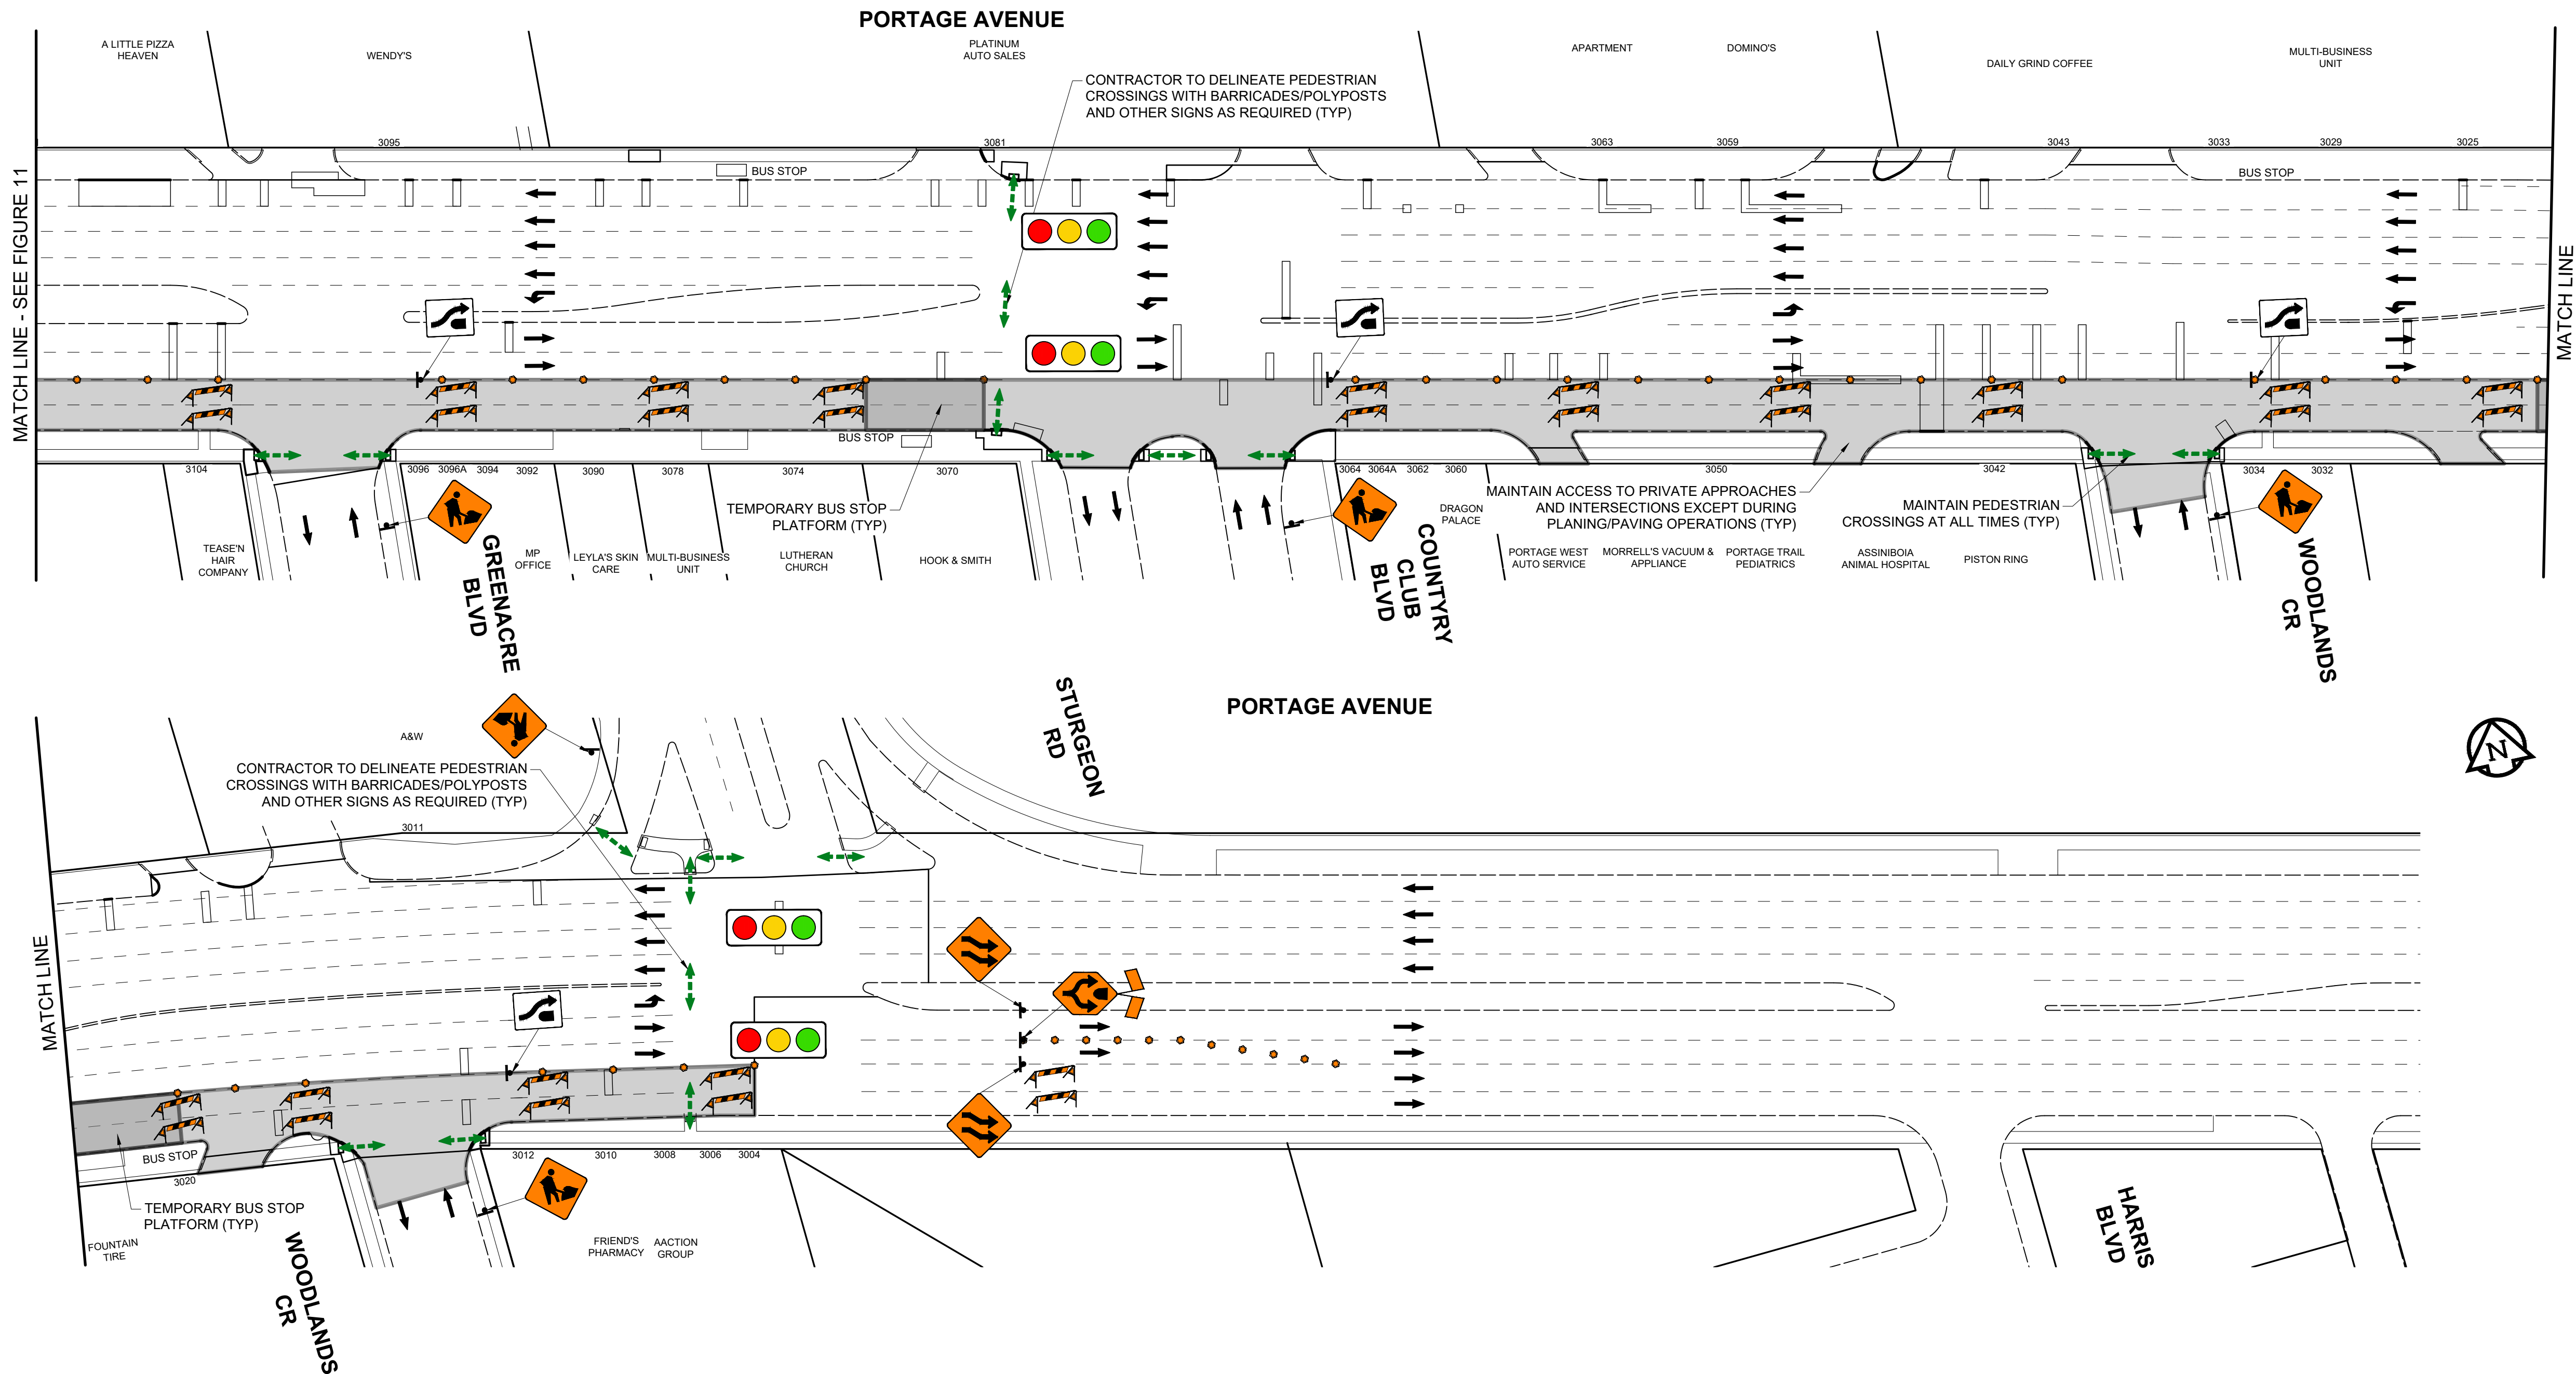

ISSUED FOR TENDER

THE CITY OF WINNIPEG  
2025 REGIONAL STREET RENEWALS  
PORTAGE AVENUE  
REHABILITATION AND RELATED WORKS  
TRAFFIC STAGING & SIGNAGE