


\\s04045-projects\01\shared_projects\11370866\10300_drawing\0302_stage\0302_stage\0302_stage\0302_stage.dwg Last Saved: 5/1/2025 12:32 PM by: shenichell Plotted: 5/5/2025 4:09 PM by: Bernard, Kevin A1 SIZE: 594mm x 841mm

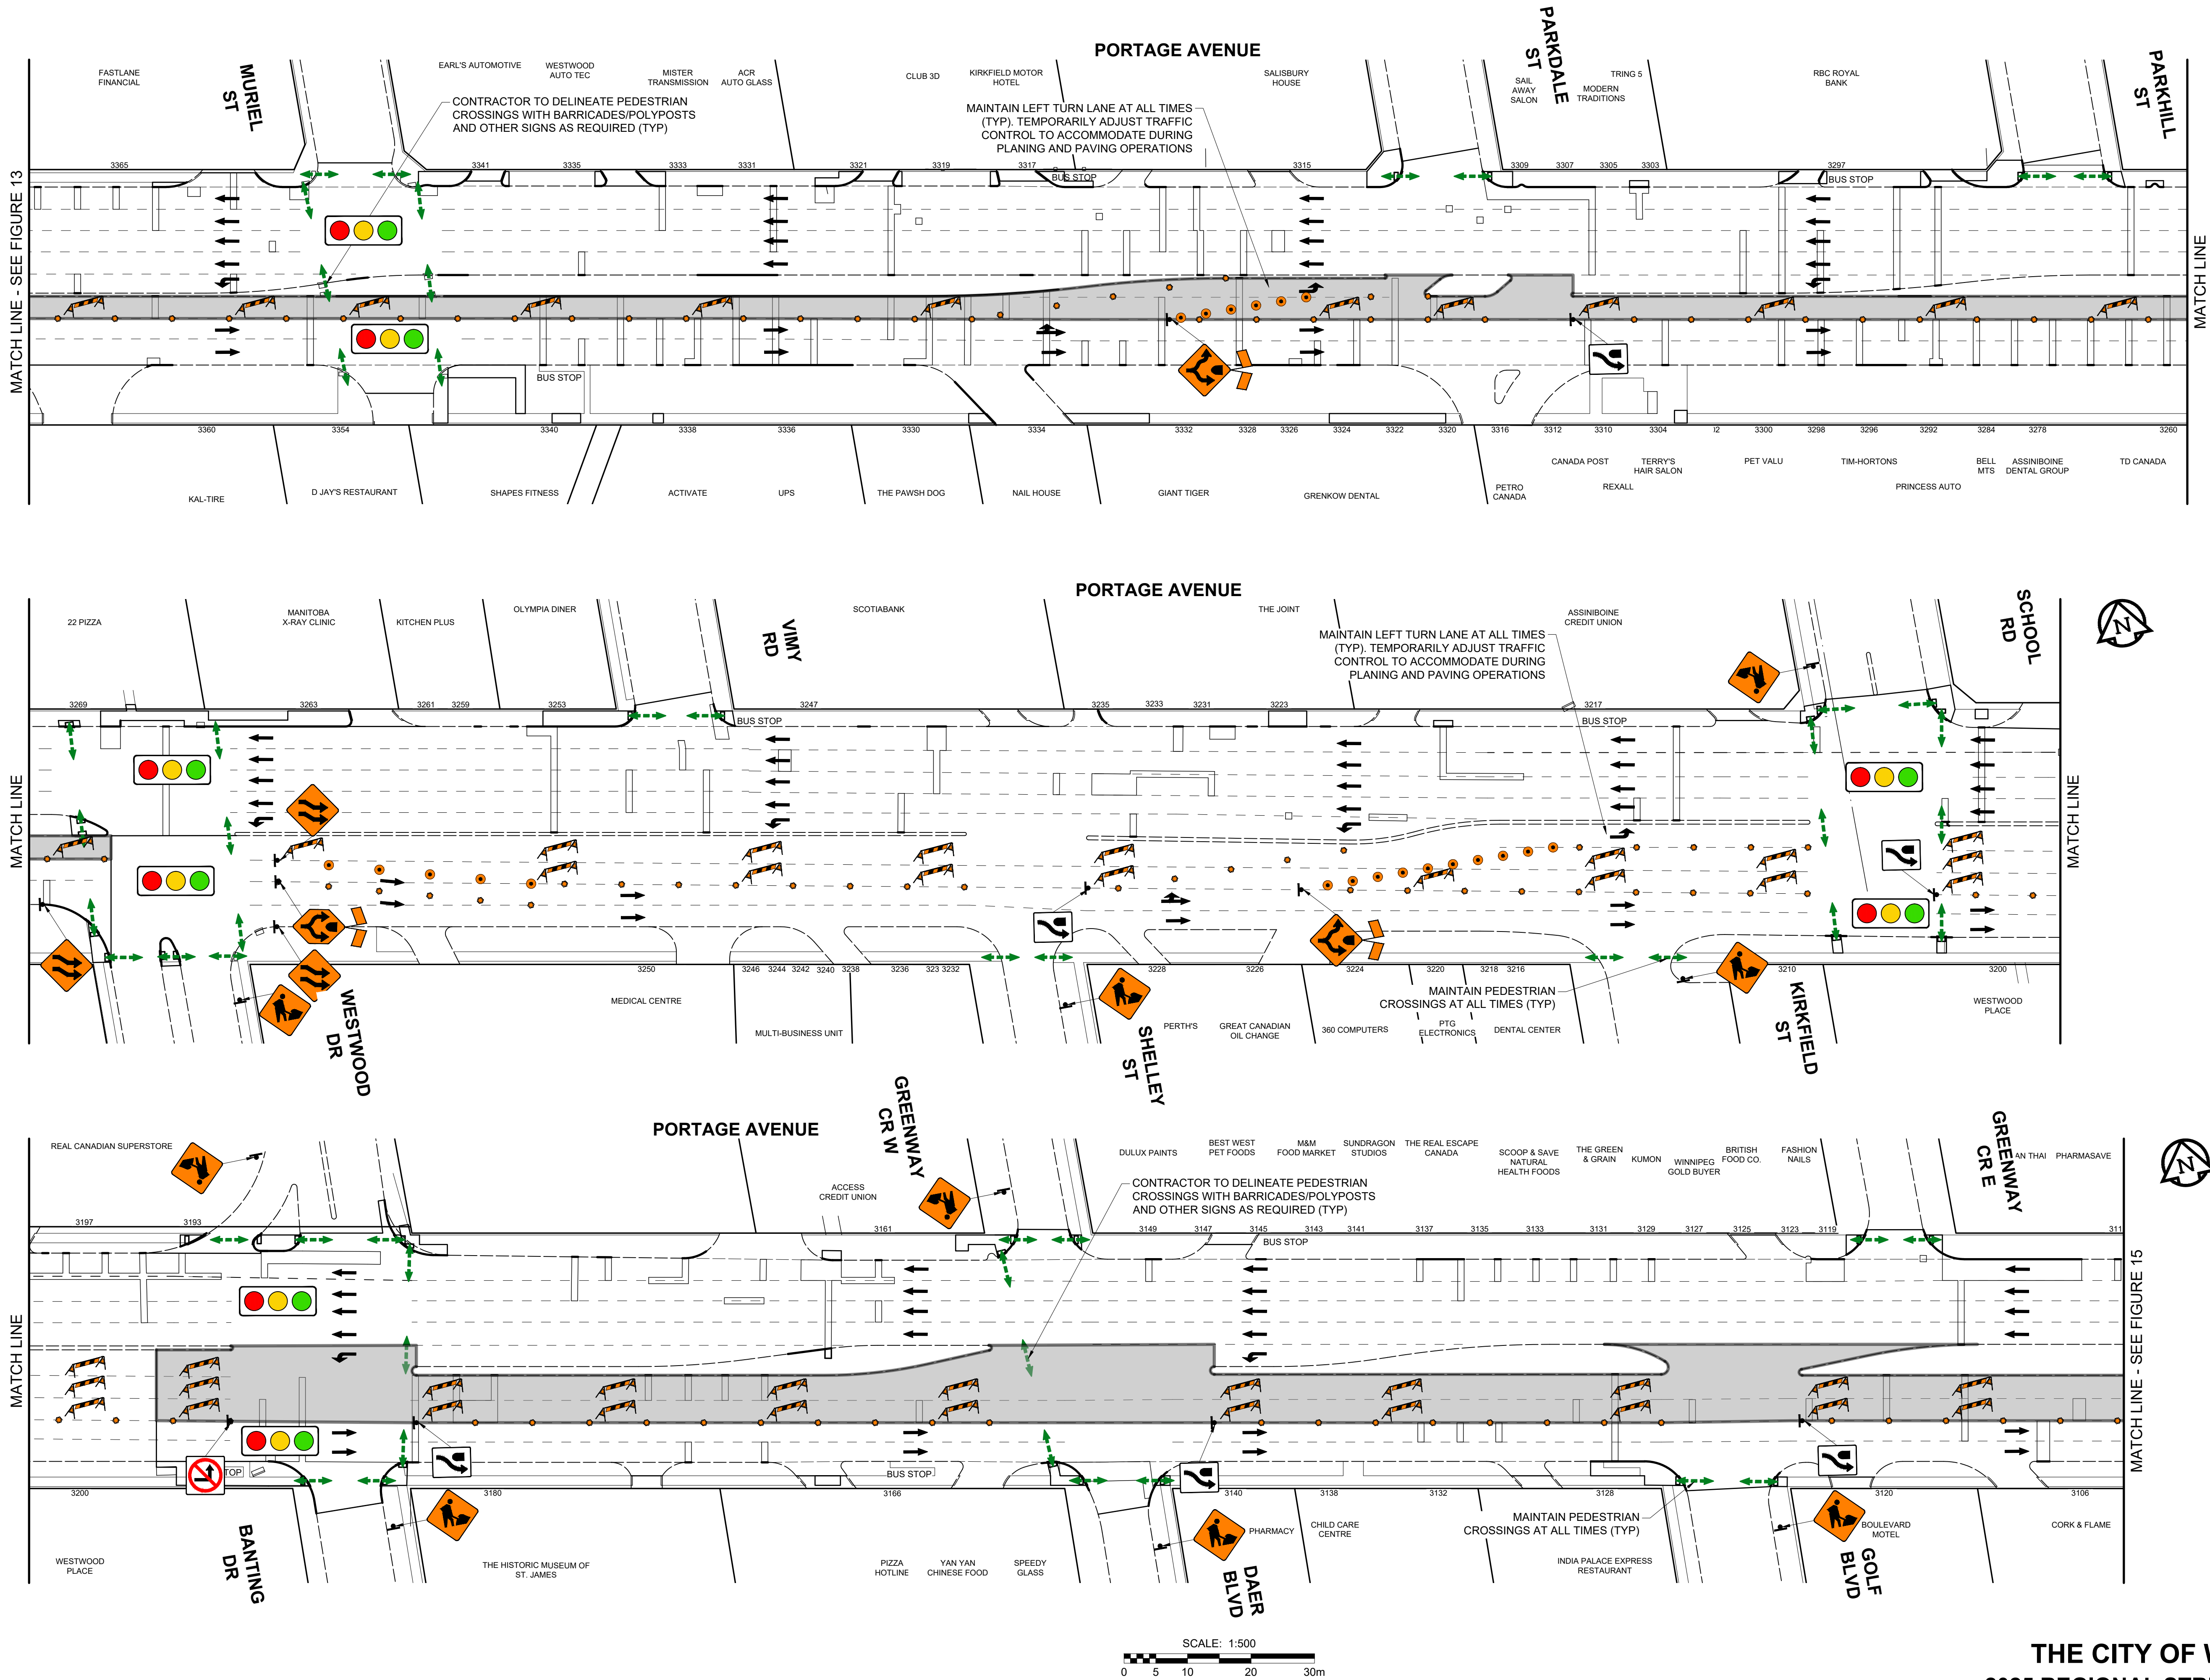

ISSUED FOR TENDER

STAGE 5
EASTBOUND MEDIAN LANE (2 OF 4)
FIGURE 16

THE CITY OF WINNIPEG
2025 REGIONAL STREET RENEWALS
PORTAGE AVENUE
REHABILITATION AND RELATED WORKS
TRAFFIC STAGING & SIGNAGE

VERSION 1.0