



\\s0045-projects\shared_projects\11370886\10300_drawing\0302_drawing\0302_sheet_files\02_civil_staging\08651c-staging.dwg Last Saved: 5/12/2025 12:32 PM by: alexmitchell Plotted: 5/15/2025 4:09 PM by: Bernard, Kevin A1 SIZE: 594mm x 841mm

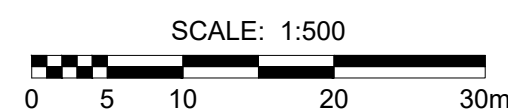

STAGE 5
EASTBOUND MEDIAN LANE (3 OF 4)
FIGURE 17

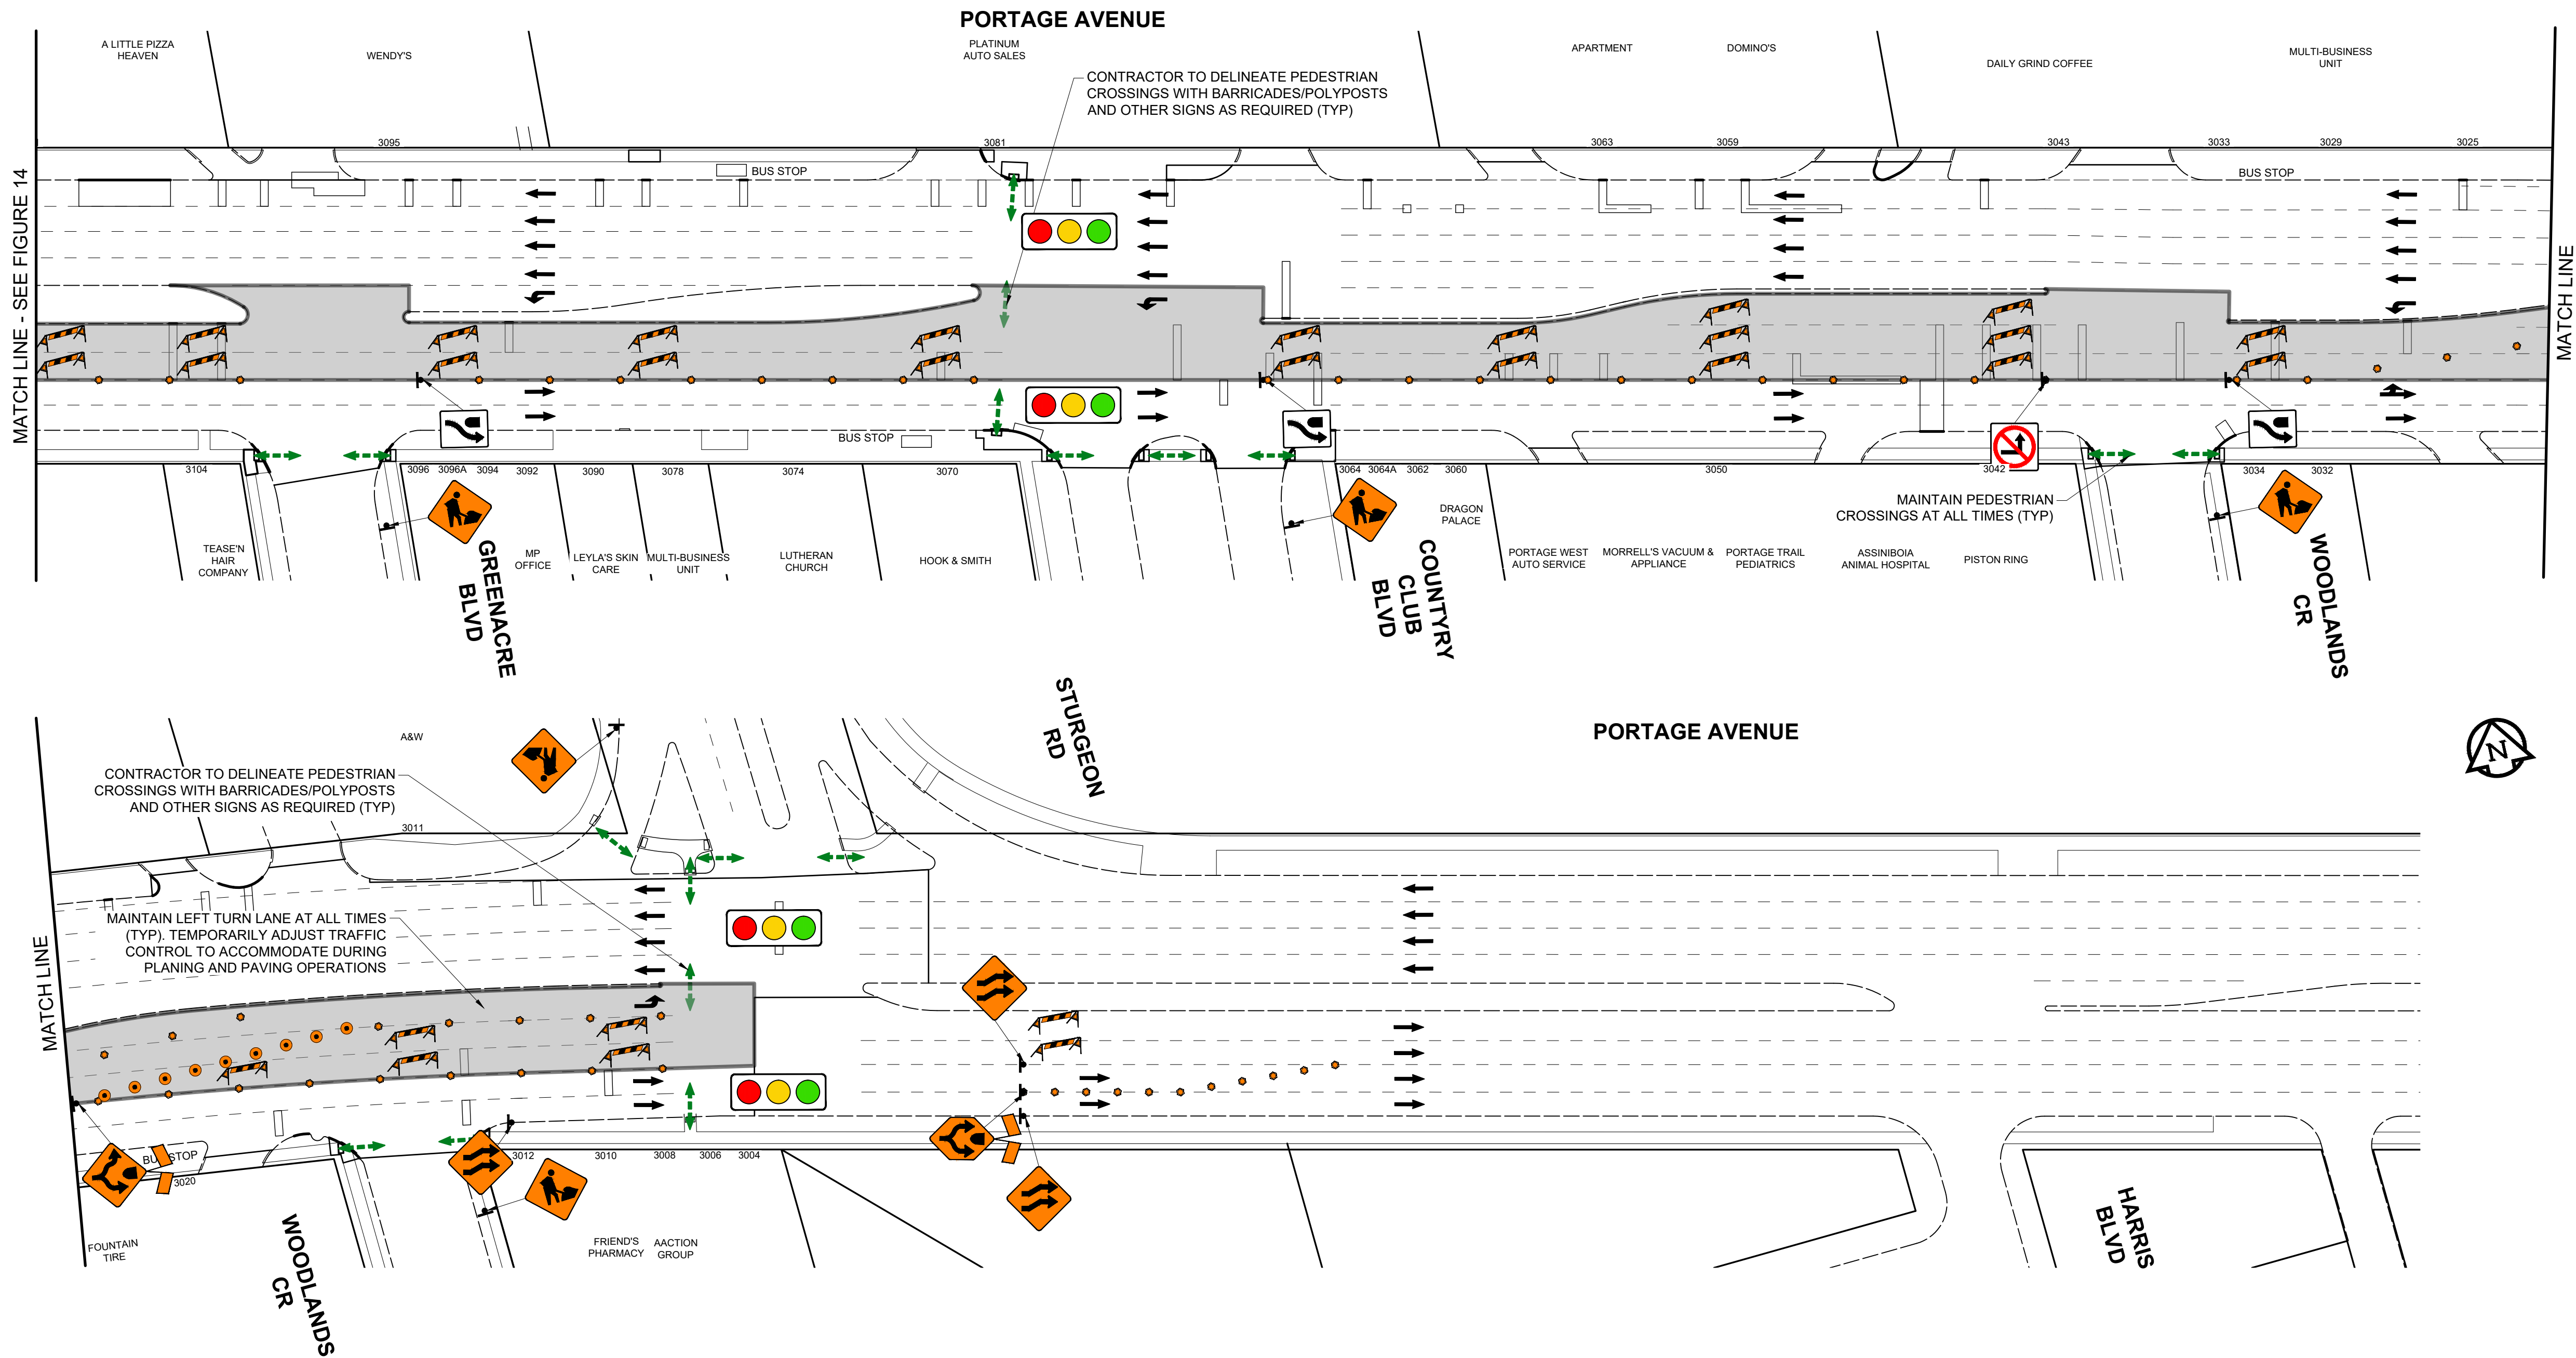

ISSUED FOR TENDER

THE CITY OF WINNIPEG
2025 REGIONAL STREET RENEWALS
PORTAGE AVENUE
REHABILITATION AND RELATED WORKS
TRAFFIC STAGING & SIGNAGE