



\\s04045-projects\137086610300\_drawing\0202\_drawing\0202\_sheets\0202\_civil\Staging\086610300.dwg  
Last Saved: 5/12/2025 12:32 PM by: alexmichell  
Plotted: 5/12/2025 4:22 PM by: Bernard, Kevin  
A1 SIZE 594mm x 841mm

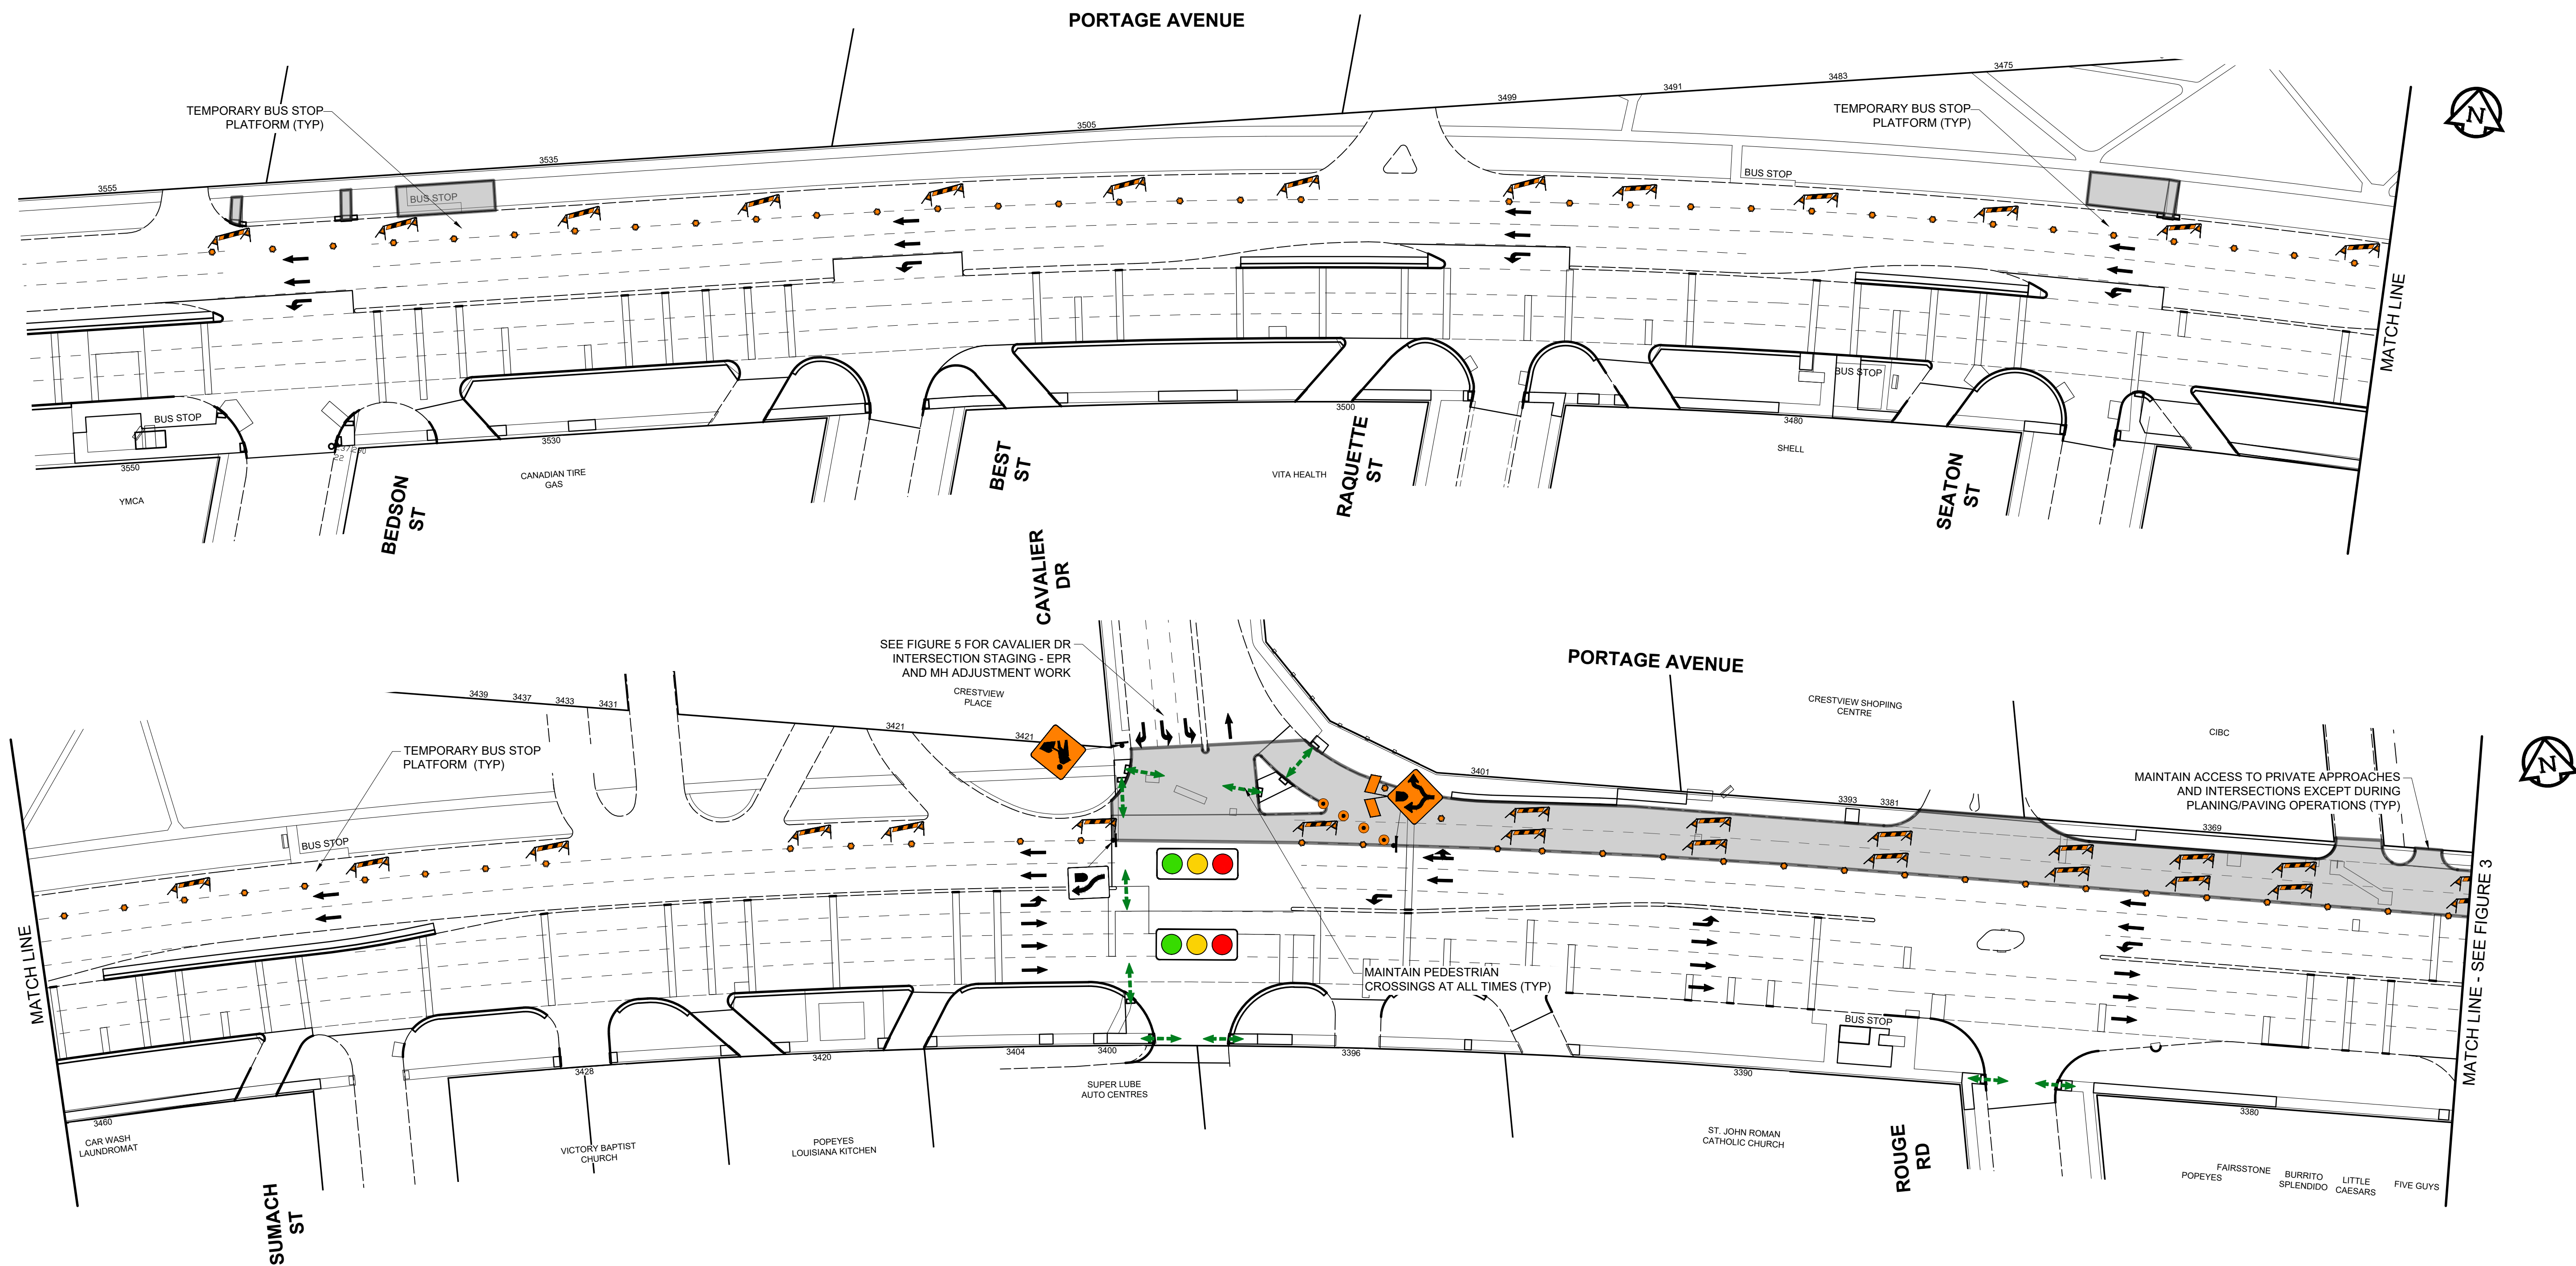

ISSUED FOR TENDER

STAGE 1  
WESTBOUND GUTTER LANES (1 OF 5)  
FIGURE 2

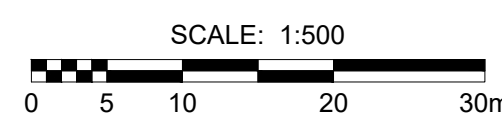

THE CITY OF WINNIPEG  
2025 REGIONAL STREET RENEWALS  
PORTAGE AVENUE  
REHABILITATION AND RELATED WORKS  
TRAFFIC STAGING & SIGNAGE

VERSION 1.0