


\\s045-cpsa01\shared_projects\1137088610300_drawing\0302_drawing\0302_sheaf_files\02_civil_staging\08651c-staging.dwg Last Saved: 5/1/2025 12:33 PM by: shenichell Plotted: 5/5/2025 4:07 PM by: Bernard, Kevin A1 SIZE 594mm x 841mm

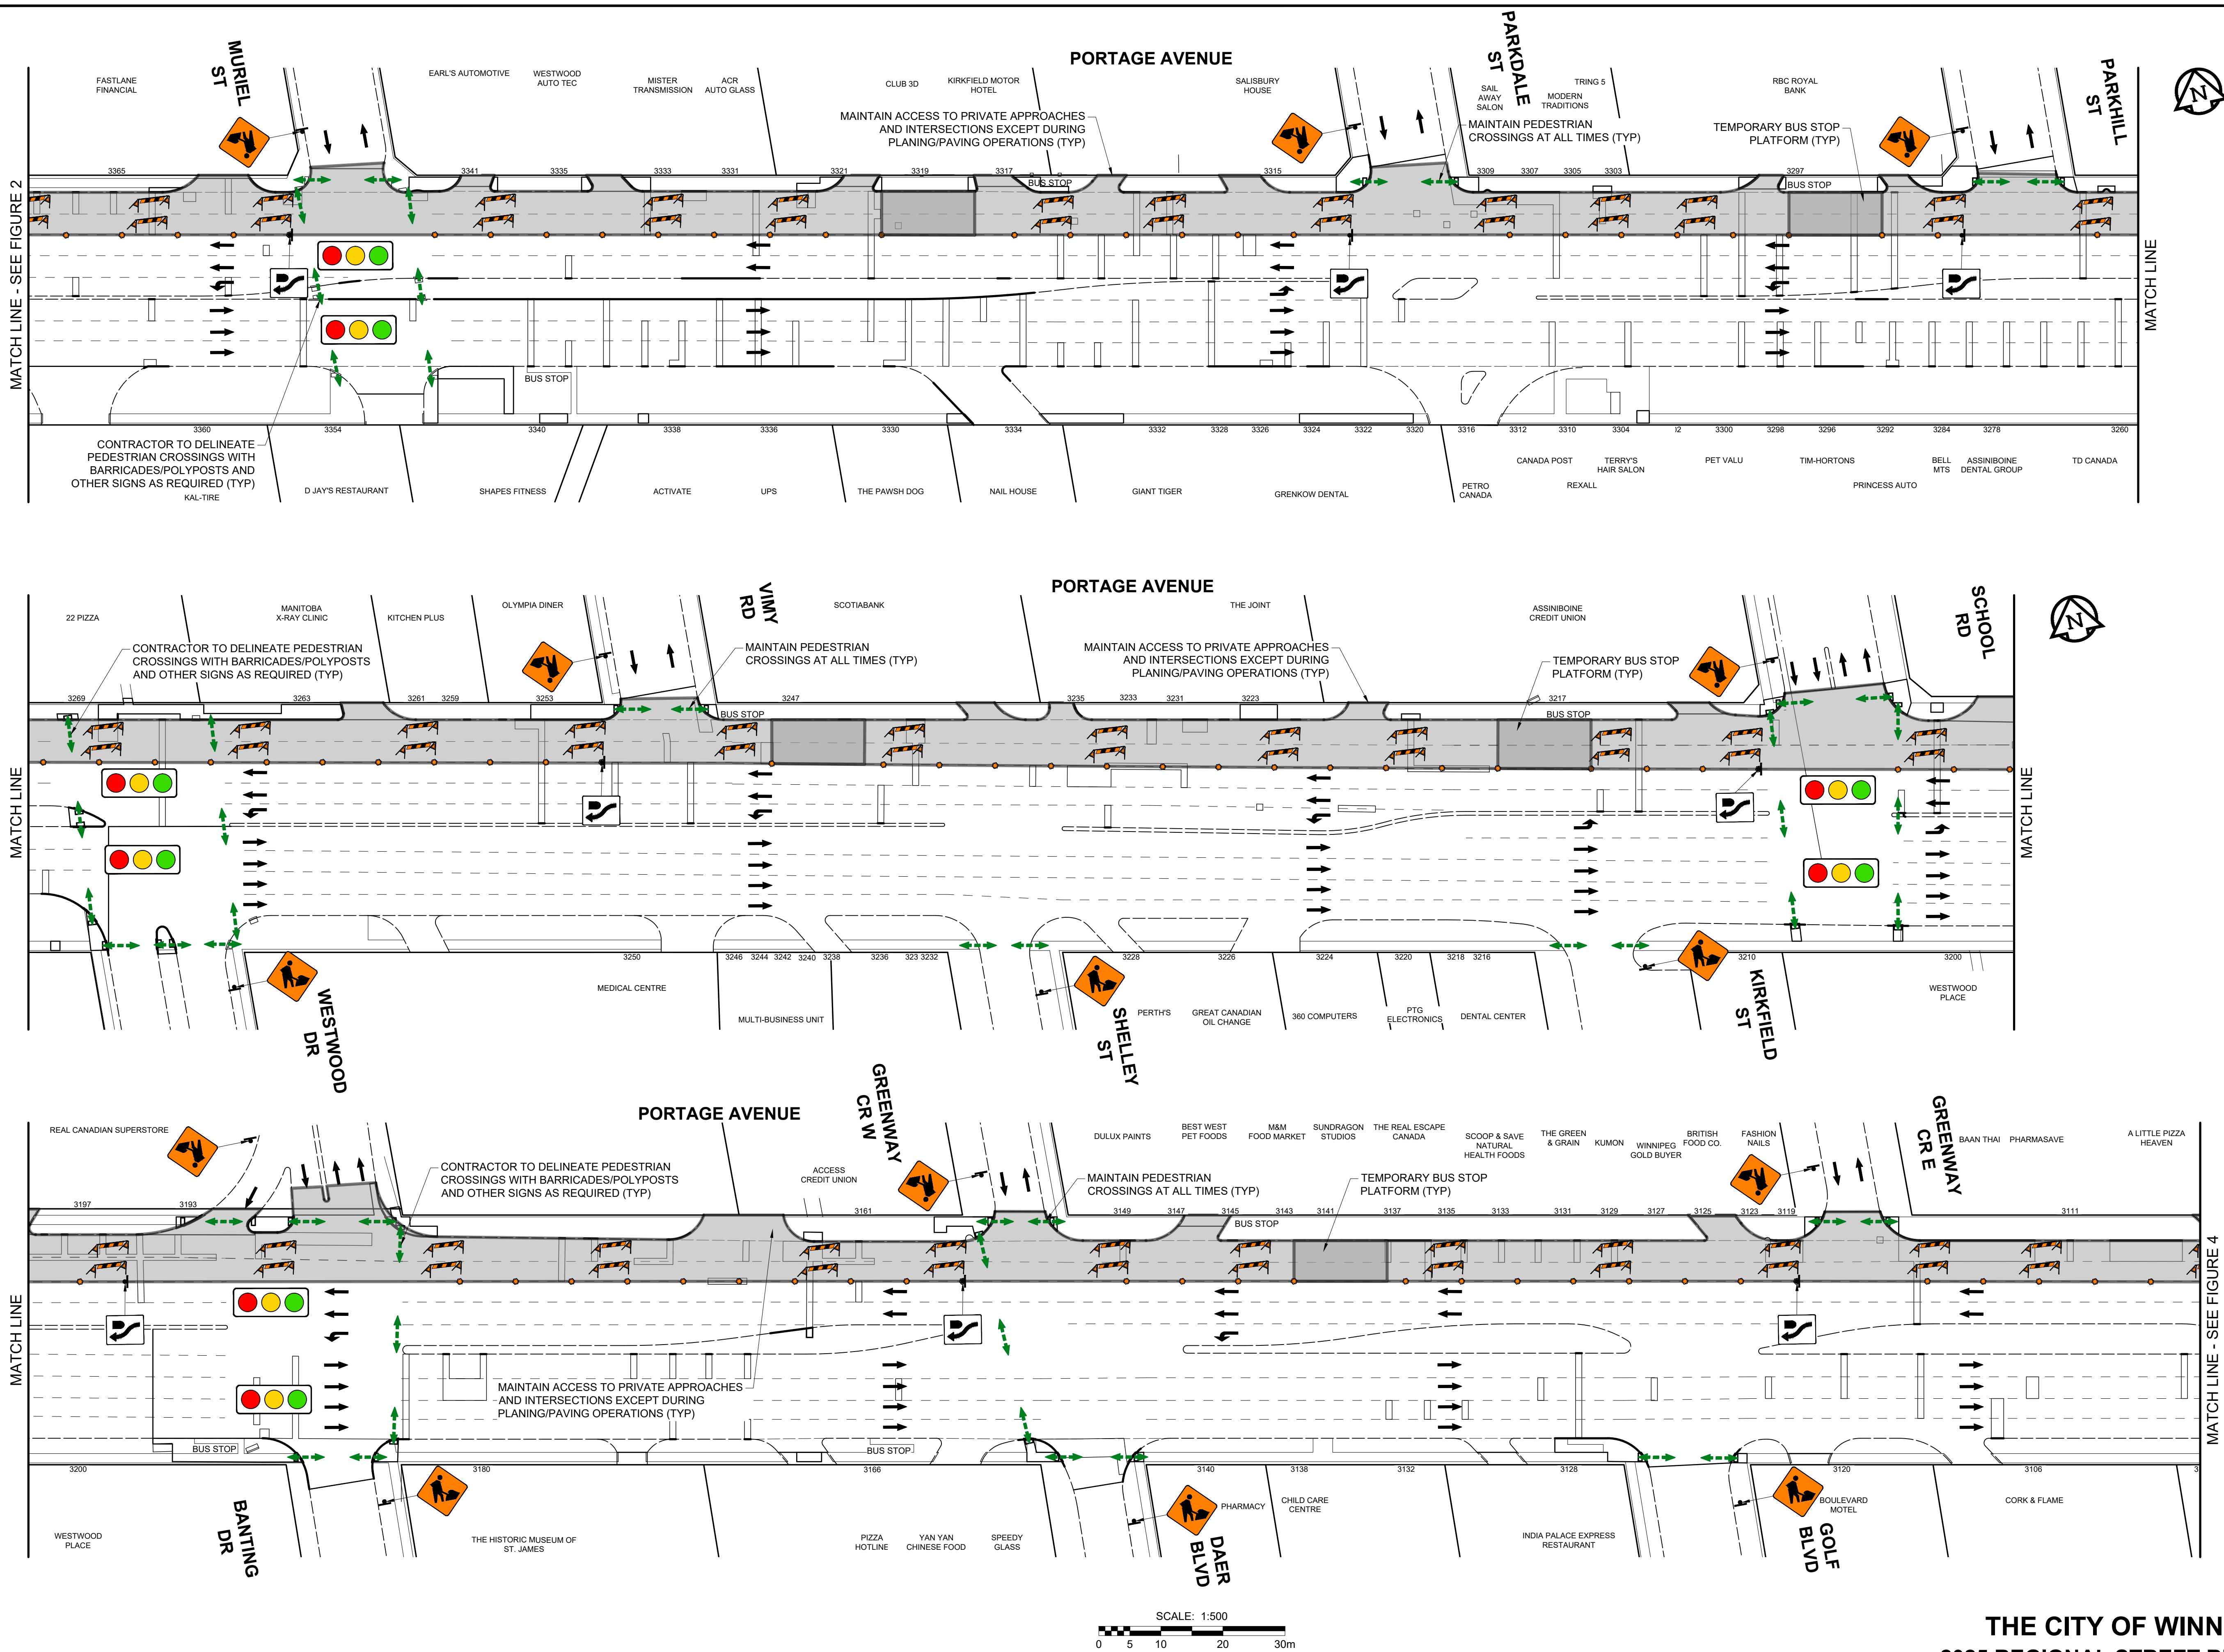

ISSUED FOR TENDER

STAGE 1
WESTBOUND GUTTER LANES (2 OF 5)
FIGURE 3

THE CITY OF WINNIPEG
2025 REGIONAL STREET RENEWALS
PORTAGE AVENUE
REHABILITATION AND RELATED WORKS
TRAFFIC STAGING & SIGNAGE