


- 1) Standard Line measured in line kilometers from signalized intersection to signalized intersection
- 2) Gore line measured from stop line to centre median
- 3) Solid line measured in line kilometers from signalized intersection to signalized intersection. Occasionally bike lanes will have small sections of dashed lines, these will be measured as solid line.

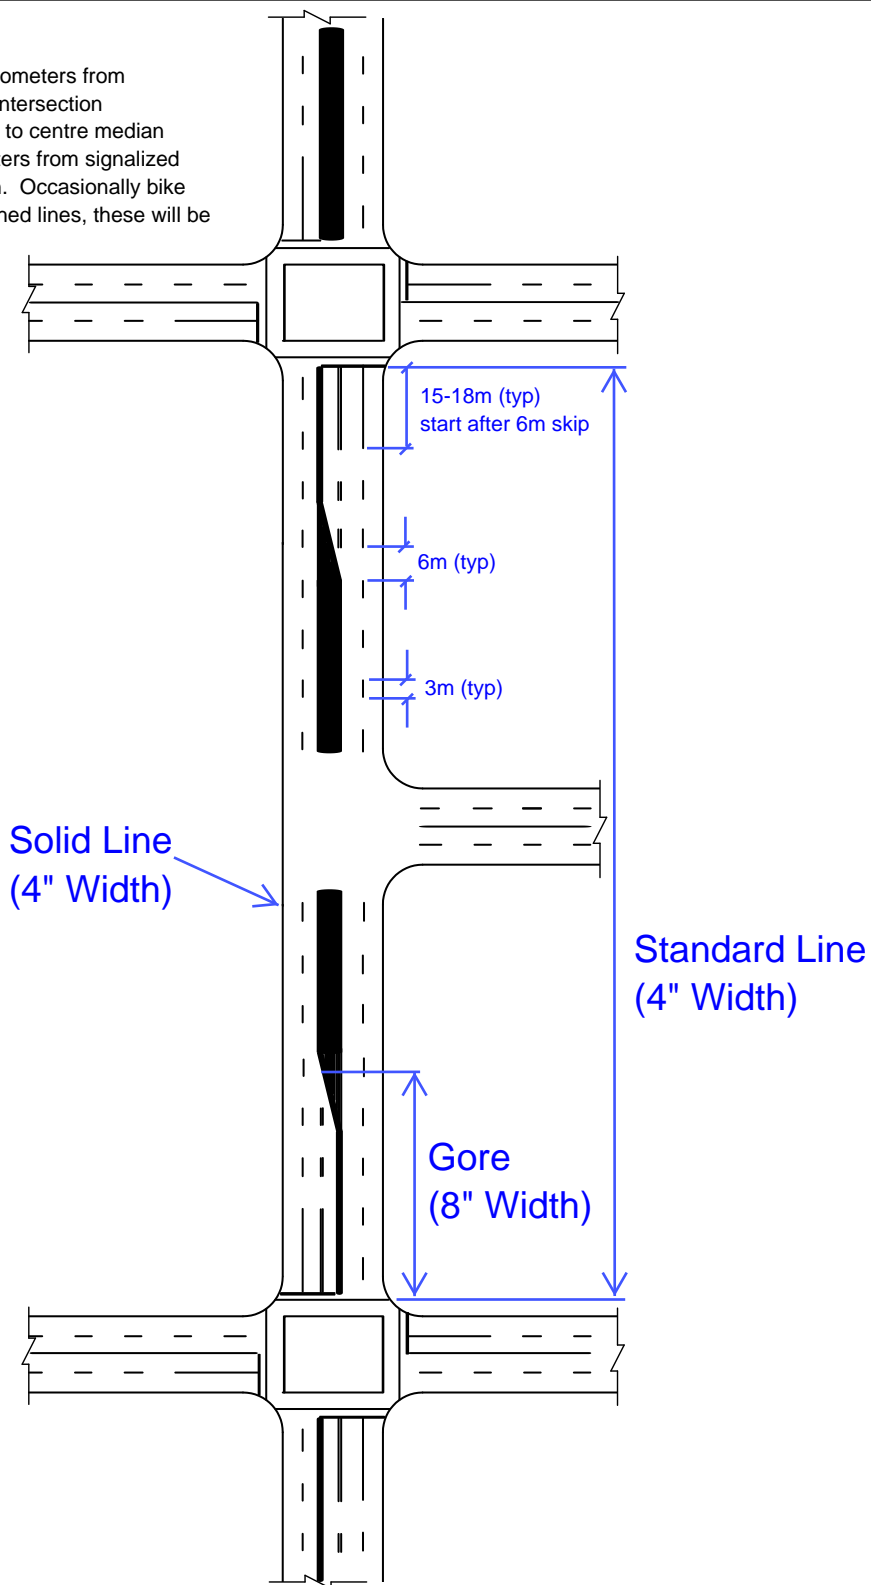

LANE LINES ON TOWAY ROADWAY

[illegible]

THE CITY OF WINNIPEG
PUBLIC WORKS DEPARTMENT
TRANSPORTATION DIVISION

DRAWN BY **RP**

DRAWING NUMBER

STANDARD ROADWAY MARKINGS

MEASURE