


SHERBROOK STREET - STAGE 3 (BROADWAY TO ELLICE AVE)

Scale 1:500

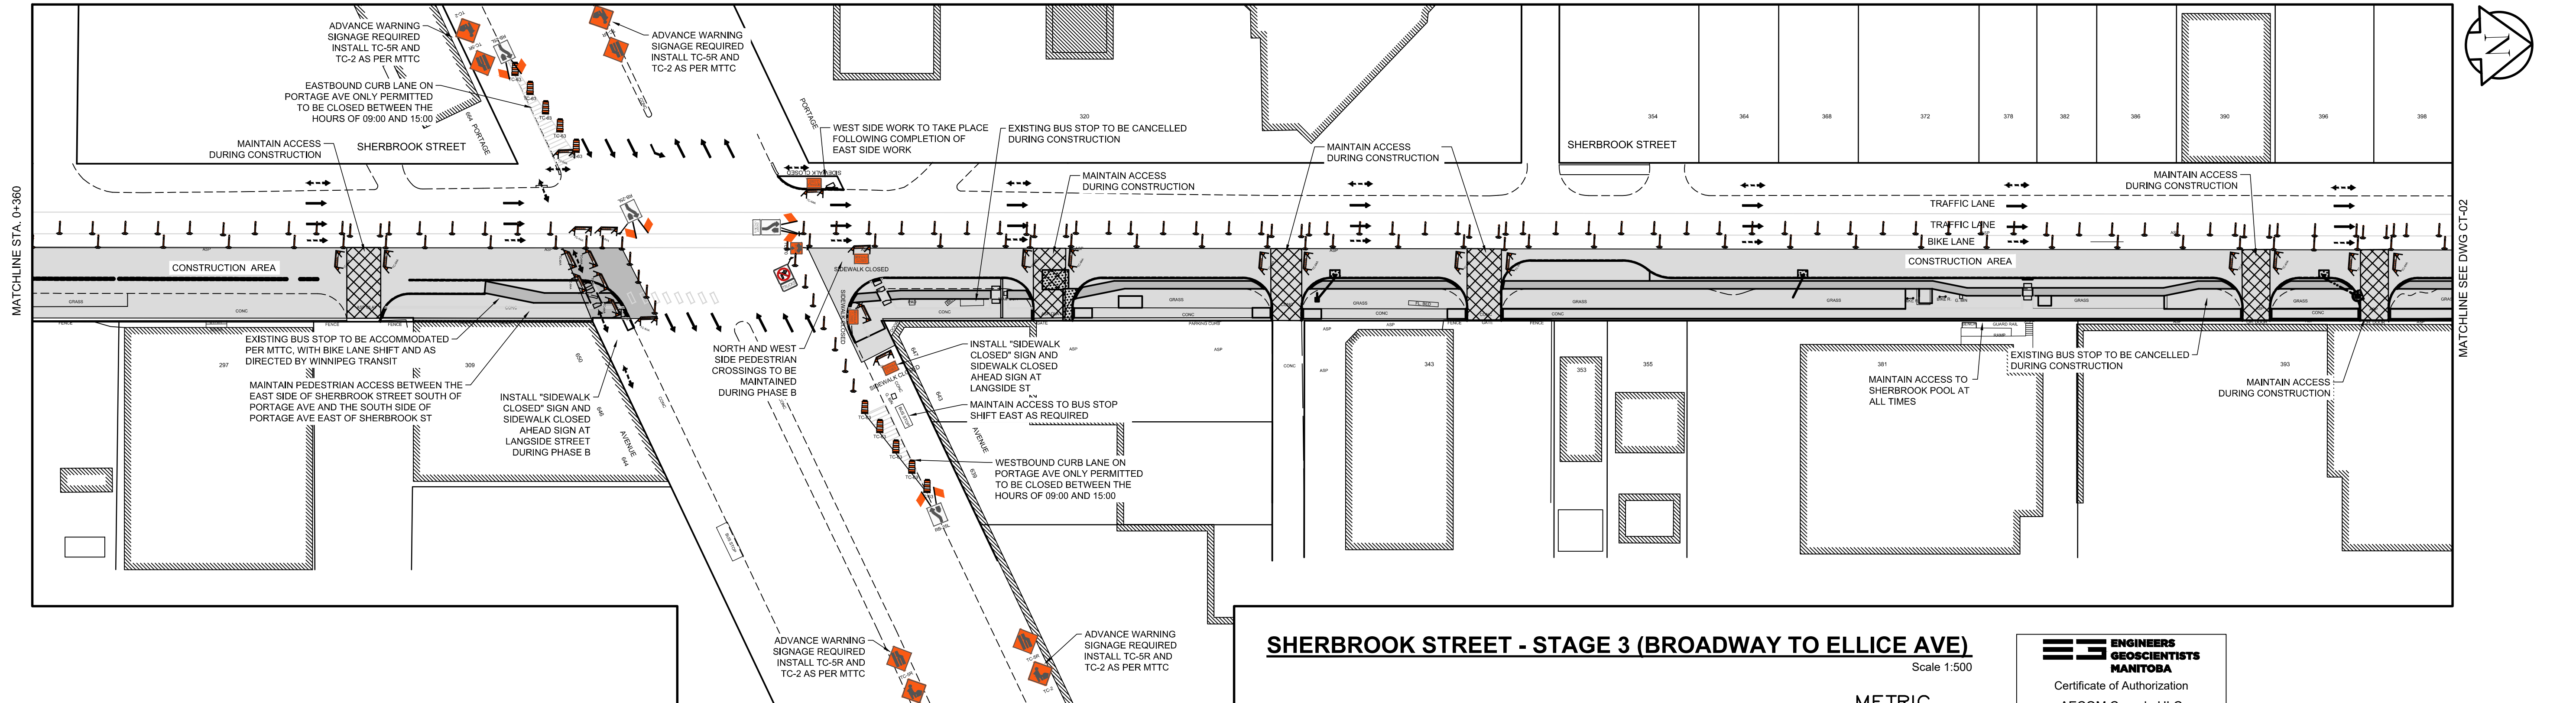

SHERBROOK STREET - STAGE 3 (BROADWAY TO ELLICE AVE)

Scale 1:500

METRIC

WHOLE NUMBERS INDICATE MILLIMETRES
DECIMALIZED NUMBERS INDICATE METRES

LEGEND

- CONSTRUCTION AREA - PHASE A
- CONSTRUCTION AREA - PHASE B
- TRAFFIC
- CYCLIST
- PEDESTRIAN

NOTES:

- ALL TEMPORARY SIGNAGE AND TRAFFIC CONTROL IN ACCORDANCE WITH THE LATEST EDITION OF THE MANUAL OF TEMPORARY TRAFFIC CONTROL ON CITY STREETS.
- CONTRACTOR TO MAINTAIN VEHICLE ACCESS TO ALL SIDE STREETS AND PRIVATE APPROACHES AT ALL TIMES UNLESS NOTED BY THE CONTRACT ADMINISTRATOR. ANY DISRUPTION TO BE APPROVED BY THE CONTRACT ADMINISTRATOR AND CONTRACTOR TO ADVISE OWNER.
- CONTRACTOR TO MAINTAIN PEDESTRIAN ACCESS ON ONE SIDE OF SHERBROOK STREET AND ONE EAST-WEST AND NORTH-SOUTH PEDESTRIAN CROSSING AT THE INTERSECTIONS OF SHERBROOK STREET WITH BROADWAY AND PORTAGE AVENUE AT ALL TIMES.
- PROPERLY EQUIPPED FLAG PERSONS ARE REQUIRED WHEN MOVING ANY CONSTRUCTION VEHICLES INTO OR OUT OF TRAFFIC.
- CONTRACTOR TO INSTALL AND MAINTAIN ALL REQUIRED SIGNAGE. CONTRACTOR IS RESPONSIBLE FOR TRAFFIC CONTROL SIGNAGE AND REGULATORY SIGNAGE, WHICH INCLUDES POSTING PARKING RESTRICTIONS FOR CONSTRUCTION ACCESS AND TEMPORARY LOADING ZONES.
- TYPICAL SPACING BETWEEN POLYPOSTS IS 9.0m.

LOCATION APPROVED UNDERGROUND STRUCTURES

SUPV. U/G STRUCTURES COMMITTEE DATE

NOTE:
LOCATION OF UNDERGROUND STRUCTURES AS SHOWN ARE BASED ON THE BEST INFORMATION AVAILABLE. BUT NO GUARANTEE IS GIVEN THAT ALL EXISTING UTILITIES ARE SHOWN OR THAT THE GIVEN LOCATIONS ARE EXACT. CONFIRMATION OF EXISTENCE AND EXACT LOCATION OF ALL SERVICES MUST BE OBTAINED FROM THE INDIVIDUAL UTILITIES BEFORE PROCEEDING WITH CONSTRUCTION.

B.M. ELEV.

NO.	REVISIONS	DATE	BY
0	ISSUED FOR TENDER	08/28/2025	RC
A	ISSUED FOR REVIEW	08/20/2025	BC

DESIGNED BY	RC	CHECKED BY	BC
DRAWN BY	PAAP	APPROVED BY	RC
HOR. SCALE:	1:500	RELEASED FOR CONSTRUCTION BY:	
VERTICAL:	N/A		
DATE	08/20/2025	DATE	

ENGINEER'S SEAL

CONSULTANT DRAWING NO. CT-01

**ENGINEERS
GEOSCIENTISTS
MANITOBA**
Certificate of Authorization
AECOM Canada ULC
No. 4671 Date: August 28, 2025

THE CITY OF WINNIPEG
PUBLIC WORKS DEPARTMENT
ENGINEERING DIVISION

SHERBROOK STREET BIKE LANE IMPROVEMENTS

CONSTRUCTION STAGING AND TRAFFIC MANAGEMENT PLAN
BROADWAY TO NORTH OF PORTAGE AVENUE

CITY DRAWING NUMBER

SHEET 01 OF 08