

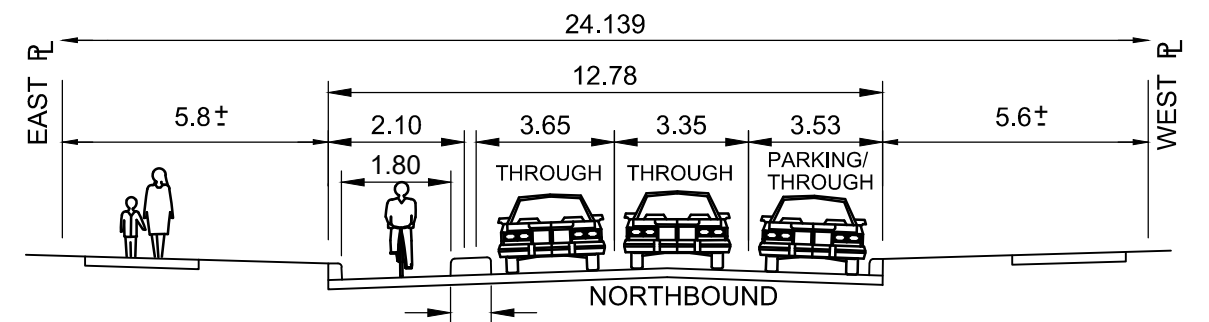
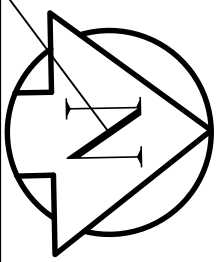
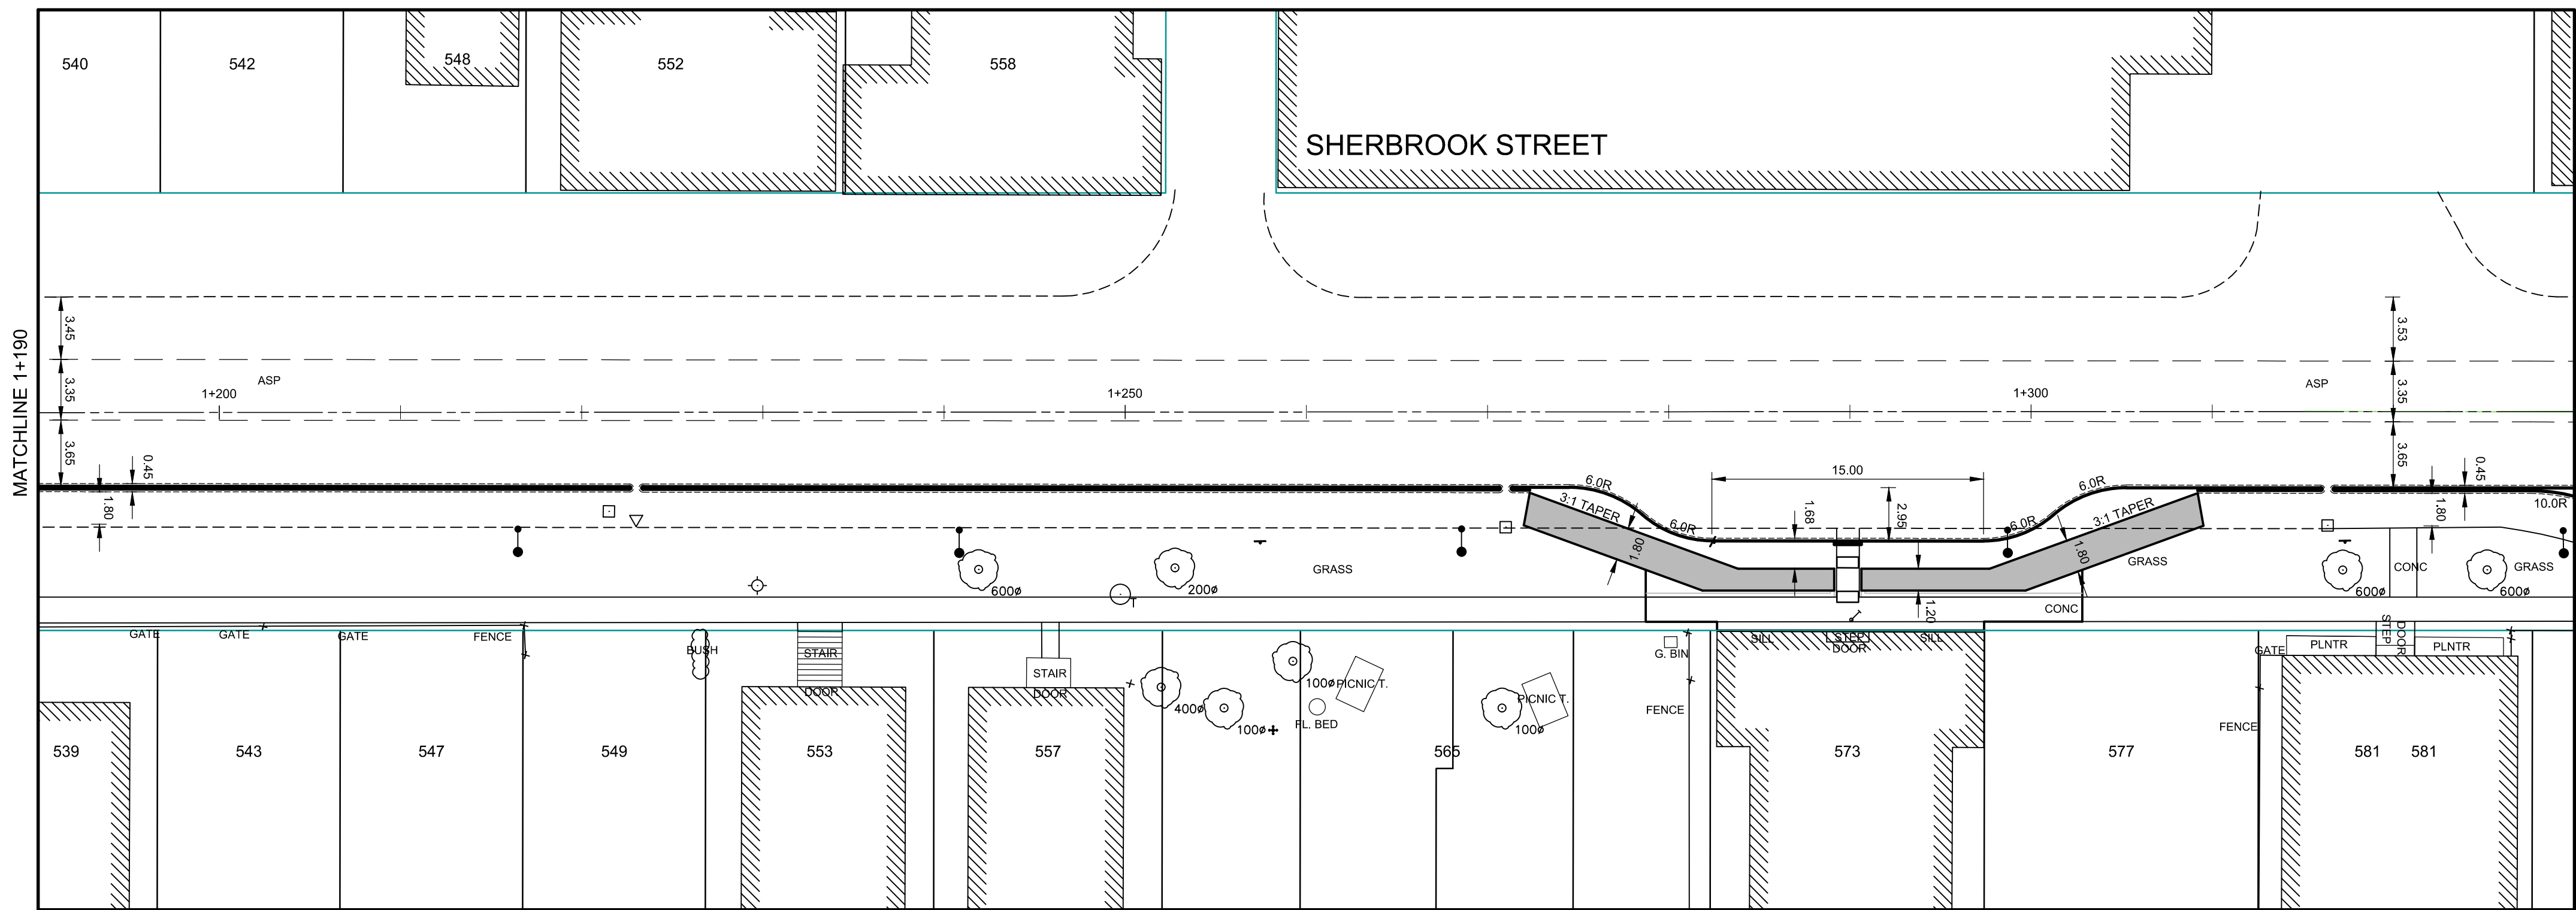


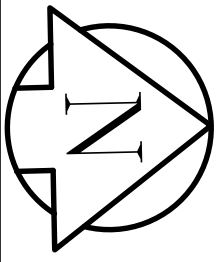

CROSS-SECTION STATION 1+320
NTS

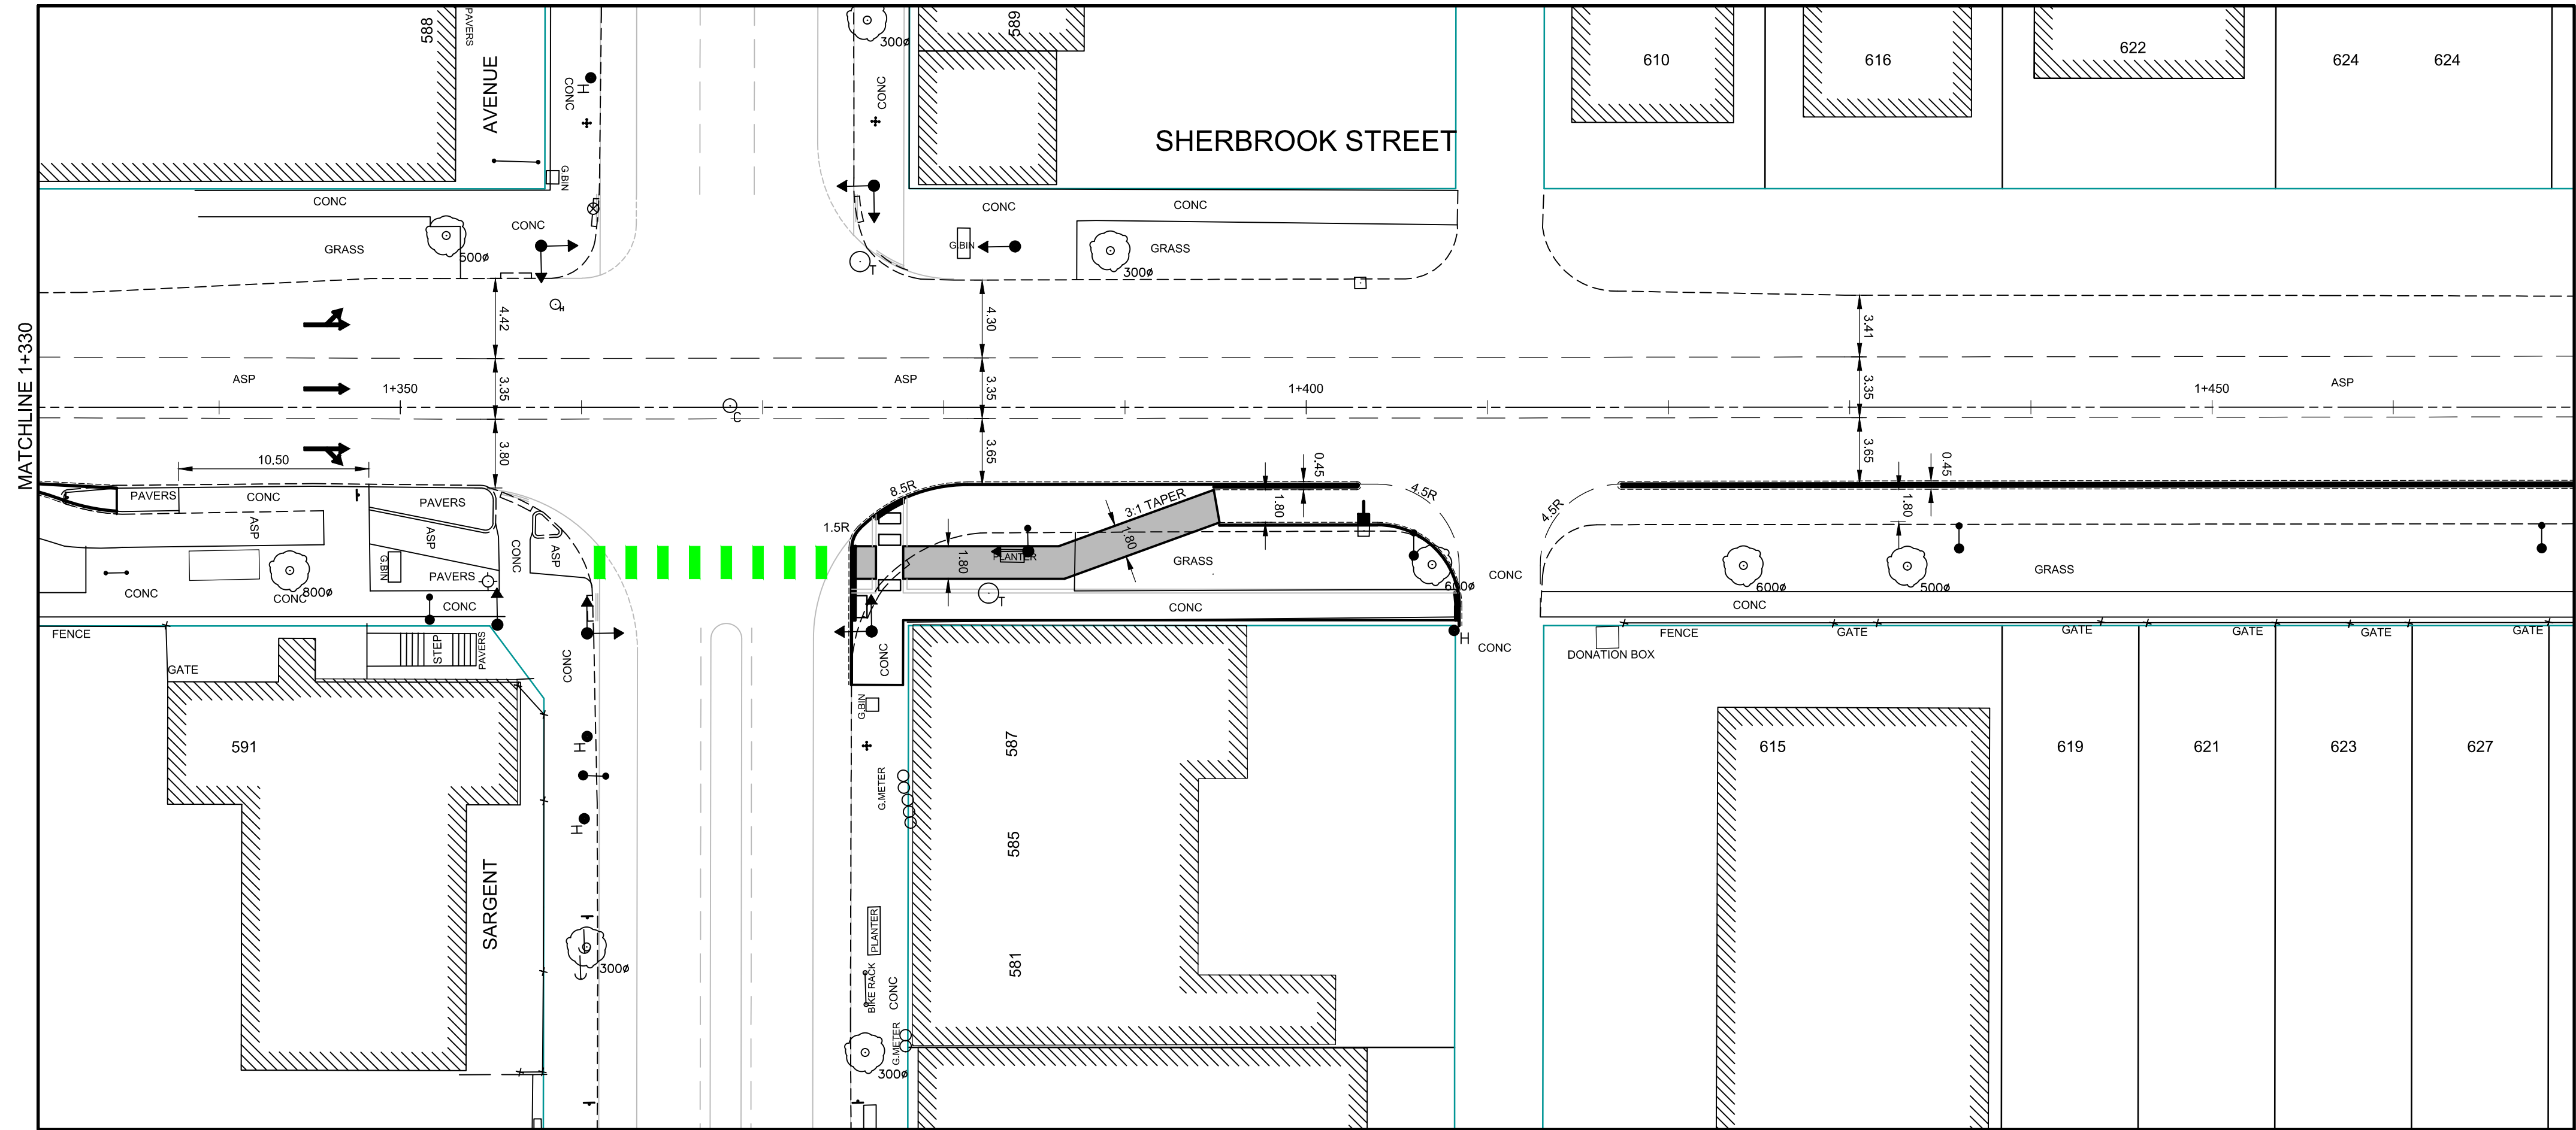

REFERENCE NOTES:

- A. VEHICLE LANE WIDTHS ARE TO BACK OF CURB
- B. RADII ARE TO BACK OF CURB
- C. BIKE LANE WIDTHS, BIKE MEDIAN WIDTHS AND PEDESTRIAN DROPOFF ZONES ARE TO FACE OF CURB
- D. PROPERTY LINES OBTAINED FROM CITY OF WINNIPEG L.B.I.S., AND NO SCALE FACTOR WAS APPLIED
- E. REFER TO AECOM FIELD BOOK NO. 5181

**ENGINEERS
GEOSCIENTISTS
MANITOBA**
Certificate of Authorization
AECOM Canada ULC
No. 4671 Date: August 28, 2025

METRIC
WHOLE NUMBERS INDICATE MILLIMETRES
DECIMALIZED NUMBERS INDICATE METRES

150 mm W.M.	WATERMAIN	150 mm W.M.	HYDRO	HYDRO	PROFILE	
◇	HYDRANT	◆	M.T.S.	M.T.S.	N/W GUTTER	
⊙	VALVE	⊙	CONCRETE	CONCRETE	S/E GUTTER	
300mm L.D.S.	LAND DRAINAGE SEWER	300mm L.D.S.	ASPHALT	ASPHALT	N/W PROPERTY LINE	
250mm W.W.S.	WASTEWATER SEWER	250mm W.W.S.	PROPERTY LINE	PROPERTY LINE	S/E PROPERTY LINE	
○	MANHOLE	●	SURVEY BAR	SURVEY BAR		
□	CATCH BASIN	■	ELEVATION	ELEVATION		
▽	CATCH PIT	▼	TREE	TREE		
↑	TRAFFIC SIGNAL POLE		SIDEWALK RAMP	SIDEWALK RAMP		
↑	STREET LIGHT		CONCRETE SIDEWALK	CONCRETE SIDEWALK		
	GAS		FENCE	FENCE		
EXISTING	LEGEND - PLAN	PROPOSED	EXISTING	LEGEND - PLAN	PROPOSED	EXISTING

LOCATION APPROVED
UNDERGROUND STRUCTURES

SUPV. U/G STRUCTURES
COMMITTEE

NOTE:
LOCATION OF UNDERGROUND STRUCTURES AS
SHOWN ARE BASED ON THE BEST INFORMATION
AVAILABLE, BUT NO GUARANTEE IS GIVEN
THAT ALL EXISTING UTILITIES ARE SHOWN OR
THAT THE GIVEN LOCATIONS ARE EXACT.
CONFIRMATION OF EXISTENCE AND EXACT
LOCATION OF ALL SERVICES MUST BE
OBTAINED FROM THE INDIVIDUAL UTILITIES
BEFORE PROCEEDING WITH CONSTRUCTION.

B.M. S.W. Cor. Ellice Ave. & Furby St., Tblt. in N. Conc. foundation
ELEV. S.W. No. 570 Ellice Ave., 4 m W. of most Ely. wall of Bldg. & 0.1 m
below brick.

ELEVATION: 232.536 m

DESIGNED BY	ISW	CHECKED BY	BC
DRAWN BY	ISW	APPROVED BY	RC
HOR. SCALE:	1:250	RELEASED FOR CONSTRUCTION BY:	
VERTICAL:	N/A	DATE	08/15/2025
NO. REVISIONS		DATE	

AECOM

ENGINEER'S SEAL

CONSULTANT DRAWING NO.
CT-07

THE CITY OF WINNIPEG
PUBLIC WORKS DEPARTMENT
ENGINEERING DIVISION

SHERBROOK STREET
BIKE LANE IMPROVEMENTS

BIKE LANE GEOMETRY
STATION 1+190 TO STATION 1+470

CITY DRAWING NUMBER
SHEET 07 OF 15