
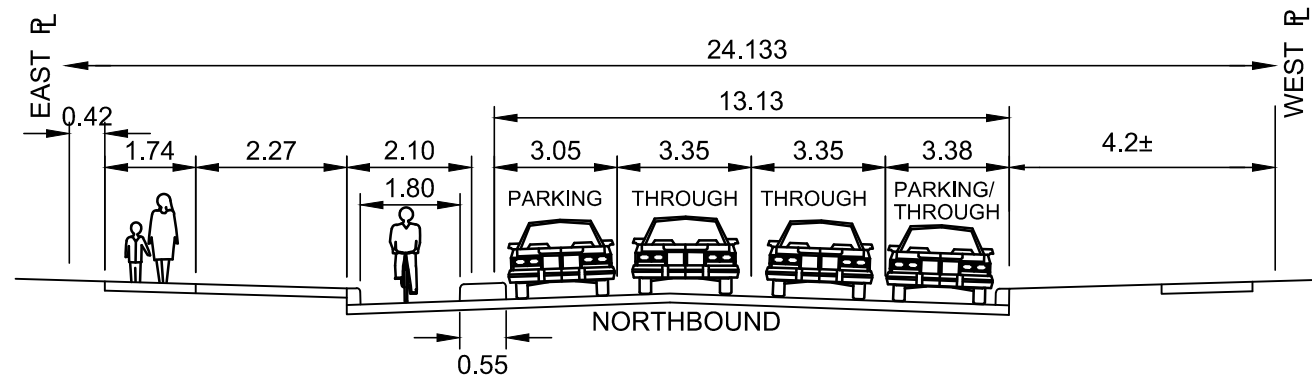
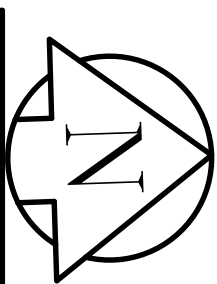


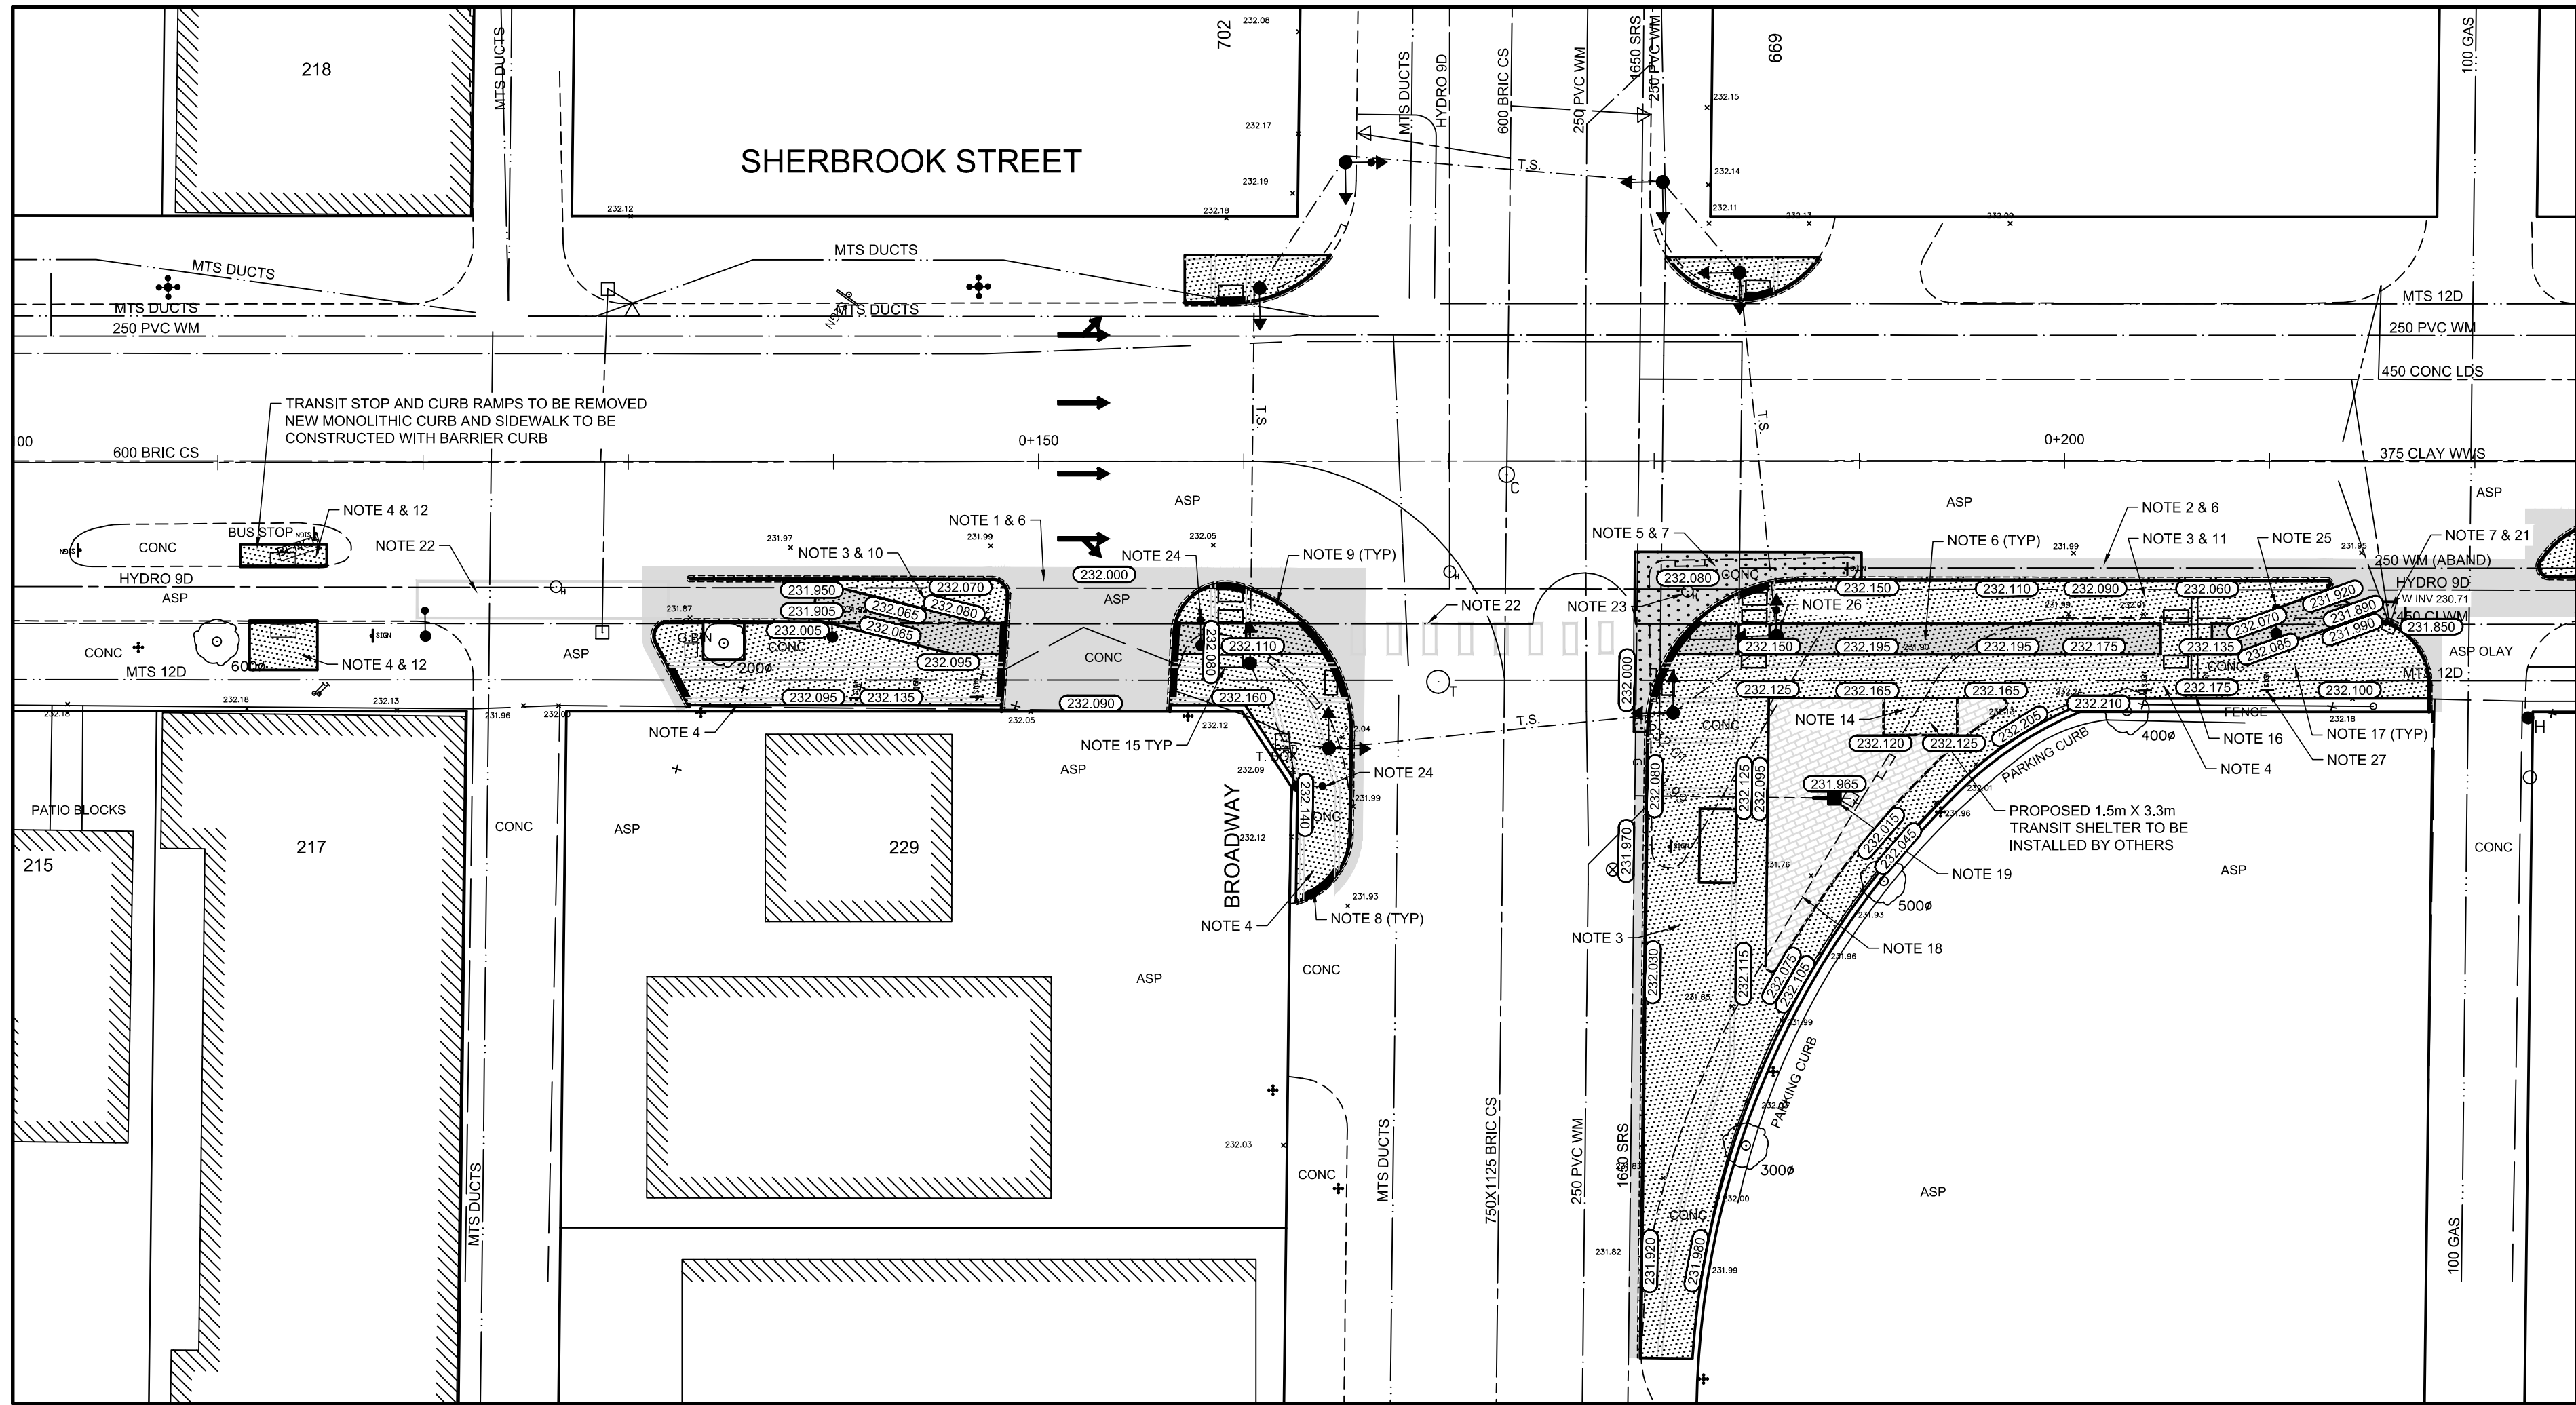



CROSS-SECTION STATION 0+250
NTS

REFERENCE NOTES:

- A. PROPERTY LINES OBTAINED FROM CITY OF WINNIPEG L.B.I.S., AND NO SCALE FACTOR WAS APPLIED
B. REFER TO AECOM FIELD BOOK NO. 5181

CONSTRUCTION NOTES:

1. PLANE EXISTING ASPHALT PAVEMENT
2. REMOVE EXISTING ASPHALT PAVEMENT
3. REMOVE EXISTING CONCRETE PAVEMENT
4. REMOVE EXISTING MONOLITHIC CURB AND SIDEWALK
5. REMOVE EXISTING MONOLITHIC MEDIAN SLAB
6. PLACE NEW ASPHALT PAVEMENT OVERLAY TYPE MS1 (50mm AVG. THICKNESS)
7. CONSTRUCT NEW 200mm REINFORCED CONCRETE PAVEMENT c/w TYPE MS1 ASPHALT PAVEMENT OVERLAY (50mm AVG. THICKNESS)
8. CONSTRUCT NEW CURB RAMP (10-12mm REVEAL HT.)
9. CONSTRUCT NEW MODIFIED BARRIER CURB (100mm REVEAL HT.)
10. CONSTRUCT NEW MONOLITHIC CURB AND 100mm CONCRETE SIDEWALK w/ BLOCKOUTS (100mm REVEAL HT.)
11. CONSTRUCT NEW MONOLITHIC CURB AND 150mm REINFORCED CONCRETE SIDEWALK w/ BLOCKOUTS (100mm REVEAL HT.)
12. CONSTRUCT NEW MONOLITHIC CURB AND CONCRETE SIDEWALK (100mm REVEAL HT.)
13. CONSTRUCT NEW MONOLITHIC CONCRETE MEDIAN (550mm WIDTH FACE TO FACE, 150mm REVEAL HT.)
14. CONSTRUCT NEW 150mm REINFORCED CONCRETE TRANSIT SHELTER PAD
15. INSTALL NEW DETECTABLE WARNING SURFACE TILE
16. INSTALL NEW DIRECTIONAL BAR TILES
17. INSTALL NEW PAVING STONE BAND (210mm x 210mm CHARCOAL HOLLAND PAVER)
18. INSTALL NEW PAVING STONES ON LEAN CONCRETE BASE
19. RELOCATE EXISTING CATCH BASIN AND RECONNECT TO EXISTING LEAD
20. TELEVIEW EXISTING CATCH BASIN LEAD TO MAIN
21. ADJUST EXISTING CATCHBASIN / MANHOLE FRAME AND COVER
22. INSTALL NEW GREEN PAINT (SOLID AREA)
23. ADJUST MANITOBA HYDRO MANHOLE TO GRADE (BY OTHERS)
24. EXISTING LIGHT STANDARD TO BE REMOVED BY OTHERS
25. EXISTING LIGHT STANDARD TO BE RELOCATED BY OTHERS
26. EXISTING TRAFFIC SIGNAL TO BE RELOCATED BY OTHERS
27. EXISTING BANNER POLES (3) TO BE RELOCATED BY OTHERS

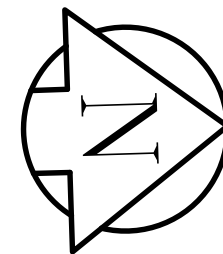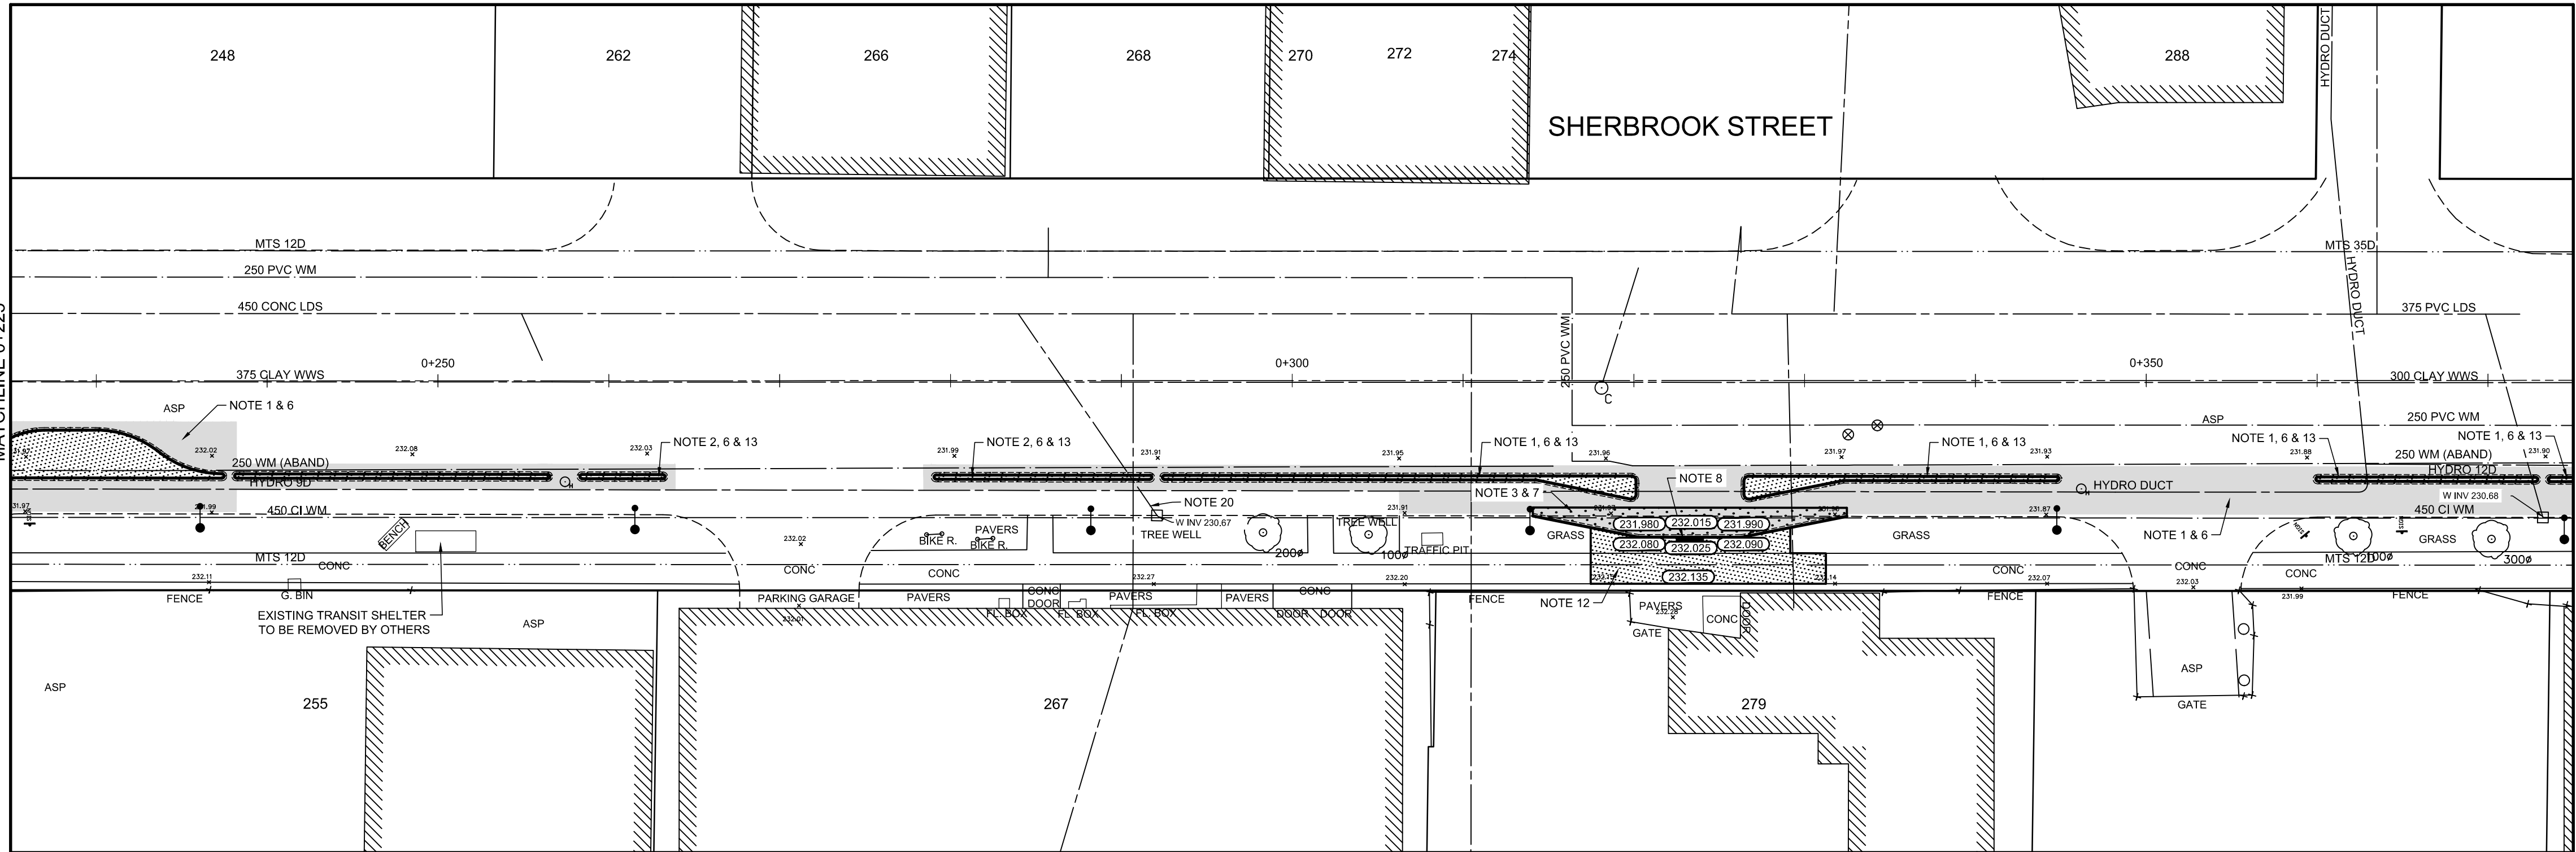

**ENGINEERS
GEOSCIENTISTS
MANITOBA**
Certificate of Authorization
AECOM Canada ULC
No. 4671 Date: August 28, 2025

METRIC
WHOLE NUMBERS INDICATE MILLIMETRES
DECIMALIZED NUMBERS INDICATE METRES

EXISTING	LEGEND - PLAN	PROPOSED	EXISTING	LEGEND - PLAN	PROPOSED	EXISTING	LEGEND - PROFILE	PROPOSED
150 mm W.M.	WATERMAIN	150 mm W.M.	HYDRO	HYDRO	HYDRO	—X—X—	PROFILE	—X—X—
300mm L.D.S.	HYDRANT	300mm L.D.S.	M.T.S.	M.T.S.	M.T.S.	—□—□—	N/W GUTTER	—□—□—
250mm W.W.S.	VALVE	250mm W.W.S.	CONCRETE	CONCRETE	CONCRETE	—○—○—	S/E GUTTER	—○—○—
	LAND DRAINAGE SEWER		ASPHALT	ASPHALT	ASPHALT	—◇—◇—	N/W PROPERTY LINE	—◇—◇—
	WASTEWATER SEWER		PROPERTY LINE	PROPERTY LINE	PROPERTY LINE	—○—○—	S/E PROPERTY LINE	—○—○—
	MANHOLE		SURVEY BAR	SURVEY BAR	SURVEY BAR			
	CATCH BASIN		ELEVATION	ELEVATION	ELEVATION			
	CATCH PIT		TREE	TREE	TREE			
	TRAFFIC SIGNAL POLE		SIDEWALK RAMP	SIDEWALK RAMP	SIDEWALK RAMP			
	STREET LIGHT		CONCRETE SIDEWALK	CONCRETE SIDEWALK	CONCRETE SIDEWALK			
	GAS		FENCE	FENCE	FENCE			

LOCATION APPROVED
UNDERGROUND STRUCTURES

SUPV. U/G STRUCTURES
COMMITTEE

NOTE:
LOCATION OF UNDERGROUND STRUCTURES AS SHOWN ARE BASED ON THE BEST INFORMATION AVAILABLE. BUT NO GUARANTEE IS GIVEN THAT ALL EXISTING UTILITIES ARE SHOWN OR THAT THE GIVEN LOCATIONS ARE EXACT. CONFIRMATION OF EXISTENCE AND EXACT LOCATION OF ALL SERVICES MUST BE OBTAINED FROM THE INDIVIDUAL UTILITIES BEFORE PROCEEDING WITH CONSTRUCTION.

B.M. S.W. Cor. Ellice Ave. & Furby St., Tbt. in N. Conc. foundation
ELEV. S.W. No. 570 Ellice Ave., 4 m W. of most Ely. wall of Bldg. & 0.1 m below brick.

ELEVATION: 232.536 m

NO.	REVISIONS	DATE	BY
0	ISSUED FOR TENDER	08/28/2025	RC
A	ISSUED FOR REVIEW	08/14/2025	BC

AECOM

DESIGNED BY	ISW	CHECKED BY	BC
DRAWN BY	ISW	APPROVED BY	RC
HOR. SCALE:	1:250	RELEASED FOR CONSTRUCTION BY:	
VERTICAL:	N/A	DATE	08/14/2025

ENGINEER'S SEAL

CONSULTANT DRAWING NO.
CT-09

THE CITY OF WINNIPEG
PUBLIC WORKS DEPARTMENT
ENGINEERING DIVISION

SHERBROOK STREET - BROADWAY TO CUMBERLAND AVENUE

BIKE LANE IMPROVEMENTS
STATION 0+100 TO STATION 0+375

CITY DRAWING NUMBER

SHEET 9 OF 15