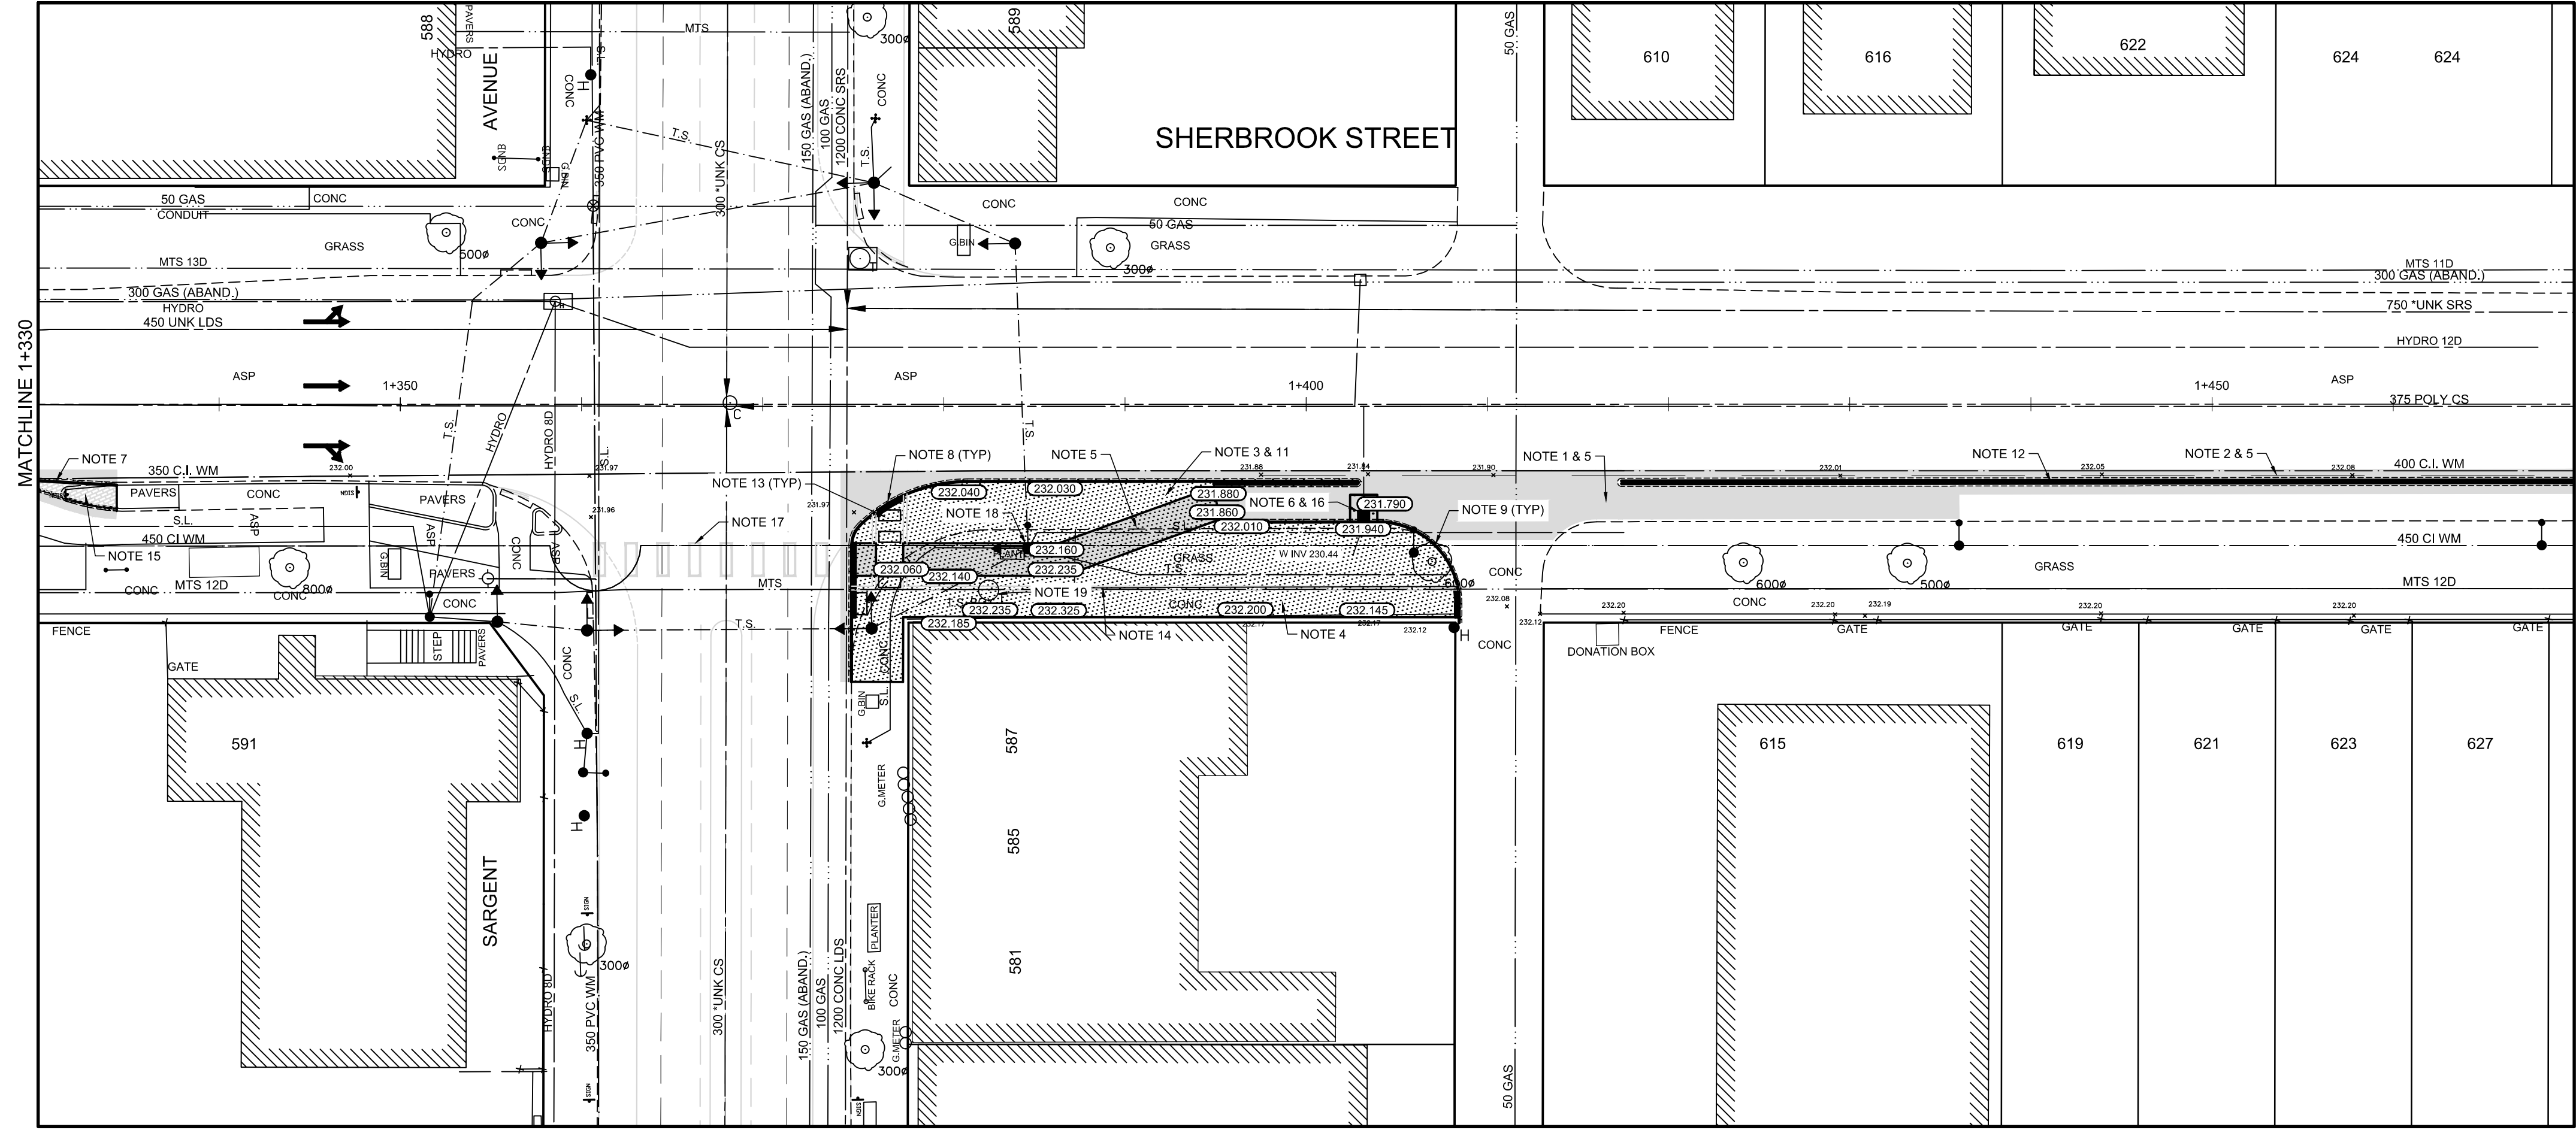
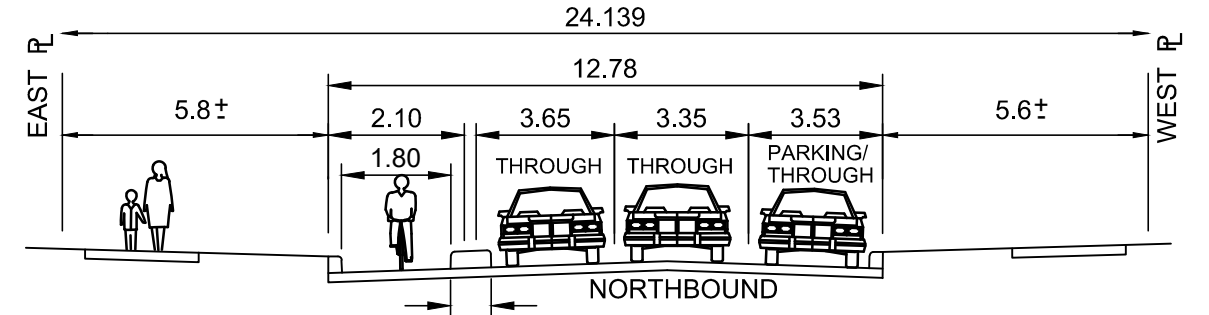
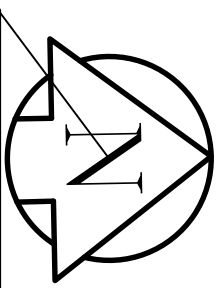
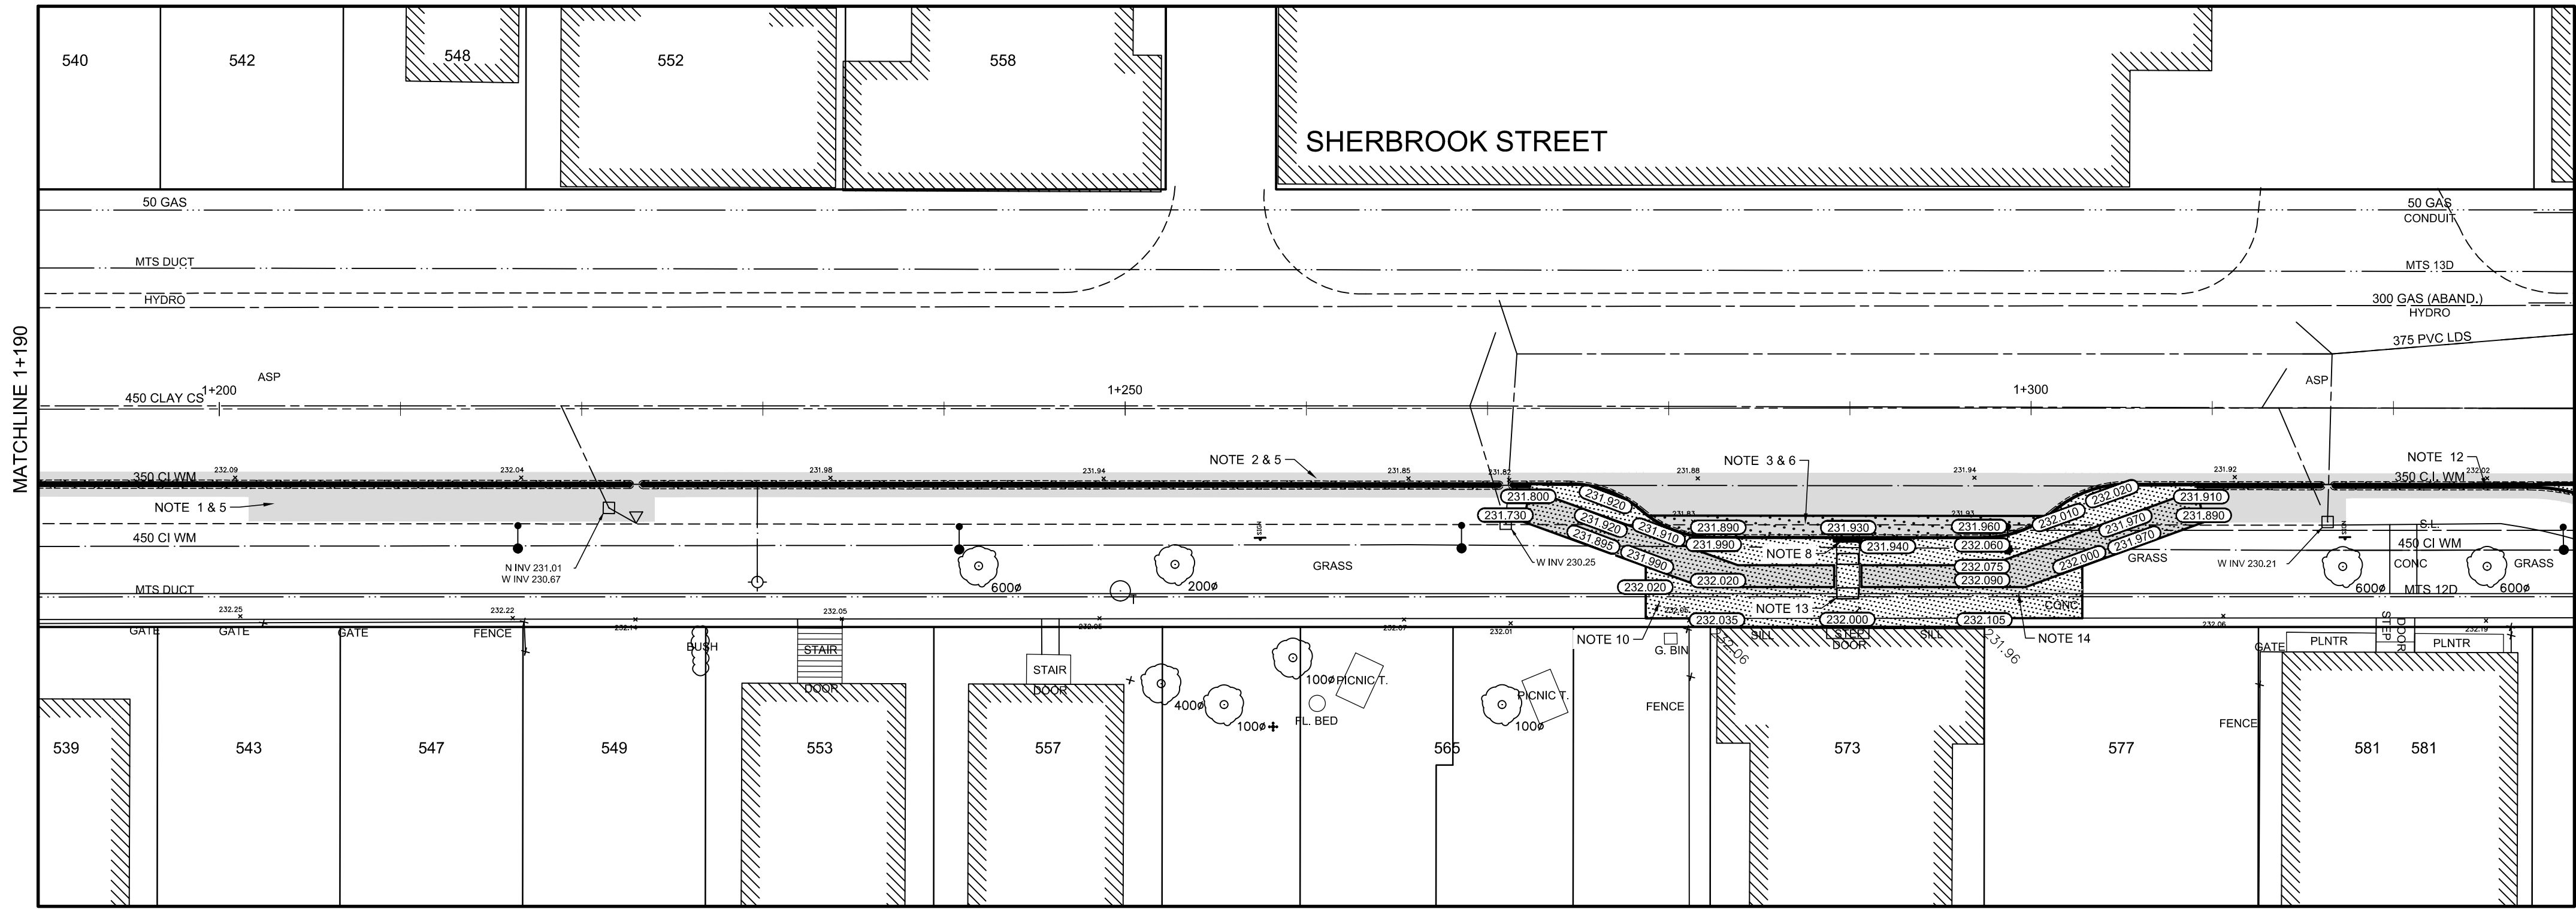


REFERENCE NOTES:

- A. PROPERTY LINES OBTAINED FROM CITY OF WINNIPEG L.B.I.S., AND NO SCALE FACTOR WAS APPLIED
- B. REFER TO AECOM FIELD BOOK NO. 5181

CONSTRUCTION NOTES:

1. PLANE EXISTING ASPHALT PAVEMENT
2. REMOVE EXISTING ASPHALT PAVEMENT
3. REMOVE EXISTING CONCRETE PAVEMENT
4. REMOVE EXISTING MONOLITHIC CURB AND SIDEWALK
5. PLACE NEW ASPHALT PAVEMENT OVERLAY TYPE MS1 (50mm AVG. THICKNESS)
6. CONSTRUCT NEW 200mm REINFORCED CONCRETE PAVEMENT c/w TYPE MS1 ASPHALT PAVEMENT OVERLAY (50mm AVG. THICKNESS)
7. CONSTRUCT NEW BARRIER CURB (100mm REVEAL HT.)
8. CONSTRUCT NEW CURB RAMP (10-12mm REVEAL HT.)
9. CONSTRUCT NEW MODIFIED BARRIER CURB (100mm REVEAL HT.)
10. CONSTRUCT NEW MONOLITHIC CURB AND 100mm CONCRETE SIDEWALK w/ BLOCKOUTS (100mm REVEAL HT.)
11. CONSTRUCT NEW MONOLITHIC CURB AND 150mm REINFORCED CONCRETE SIDEWALK w/ BLOCKOUTS (100mm REVEAL HT.)
12. CONSTRUCT NEW MONOLITHIC CONCRETE MEDIAN (450mm WIDTH FACE TO FACE, 150mm REVEAL HT.)
13. INSTALL NEW DETECTABLE WARNING SURFACE TILE
14. INSTALL NEW PAVING STONE BAND (210mm x 210mm CHARCOAL HOLLAND PAVER)
15. REGRADE EXISTING PAVING STONES
16. INSTALL NEW CATCH BASIN (SD-024) AND CONNECT TO EXISTING LEAD
17. INSTALL NEW GREEN PAINT (1.8m x 0.6m SOLID BLOCKS)
18. EXISTING TRAFFIC SIGNAL TO BE RELOCATED BY OTHERS
19. MATCH EXISTING BELL MTS MANHOLE

ENGINEERS
GEOSCIENTISTS
MANITOBA

Certificate of Authorization
AECOM Canada ULC
No. 4671 Date: August 28, 2025

METRIC
WHOLE NUMBERS INDICATE MILLIMETRES
DECIMALIZED NUMBERS INDICATE METRES

150 mm W.M.	WATERMAIN	150 mm W.M.	HYDRO	HYDRO	PROFILE	LOCATION APPROVED UNDERGROUND STRUCTURES
Hydrant	HYDRANT	Hydrant	M.T.S.	M.T.S.	N/W GUTTER	
Valve	VALVE	Valve	CONCRETE	CONCRETE	S/E GUTTER	
Land Drainage Sewer	LAND DRAINAGE SEWER	Land Drainage Sewer	ASPHALT	ASPHALT	N/W PROPERTY LINE	
Wastewater Sewer	WASTEWATER SEWER	Wastewater Sewer	PROPERTY LINE	PROPERTY LINE	S/E PROPERTY LINE	
Manhole	MANHOLE	Manhole	SURVEY BAR	SURVEY BAR		
Catch Basin	CATCH BASIN	Catch Basin	ELEVATION	ELEVATION		
Catch Pit	CATCH PIT	Catch Pit	TREE	TREE		
Traffic Signal Pole	TRAFFIC SIGNAL POLE	Traffic Signal Pole	SIDEWALK RAMP	SIDEWALK RAMP		
Street Light	STREET LIGHT	Street Light	CONCRETE SIDEWALK	CONCRETE SIDEWALK		
Gas	GAS	Gas	FENCE	FENCE		
EXISTING	LEGEND - PLAN	PROPOSED	EXISTING	LEGEND - PLAN	PROPOSED	EXISTING

LOCATION APPROVED UNDERGROUND STRUCTURES

SUPV. U/G STRUCTURES COMMITTEE DATE

NOTE:
LOCATION OF UNDERGROUND STRUCTURES AS SHOWN ARE BASED ON THE BEST INFORMATION AVAILABLE. BUT NO GUARANTEE IS GIVEN THAT ALL EXISTING UTILITIES ARE SHOWN OR THAT THE GIVEN LOCATIONS ARE EXACT. CONFIRMATION OF EXISTENCE AND EXACT LOCATION OF ALL SERVICES MUST BE OBTAINED FROM THE INDIVIDUAL UTILITIES BEFORE PROCEEDING WITH CONSTRUCTION.

B.M.	S.W. Cor. Ellice Ave. & Furby St., Tbt. in N. Conc. foundation	ELEV.	S.W. No. 570 Ellice Ave., 4 m W. of most Ely. wall of Bldg. & 0.1 m below brick.
ELEVATION: 232.536 m			
0	ISSUED FOR TENDER	08/28/2025	RC
A	ISSUED FOR REVIEW	08/14/2025	BC
NO.	REVISIONS	DATE	BY

DESIGNED BY ISW CHECKED BY BC

DRAWN BY ISW APPROVED BY RC

HOR. SCALE: 1:250
VERTICAL: N/A

RELEASED FOR CONSTRUCTION BY:

DATE 08/14/2025 DATE

ENGINEER'S SEAL

CONSULTANT DRAWING NO. CT-13

THE CITY OF WINNIPEG
PUBLIC WORKS DEPARTMENT
ENGINEERING DIVISION

SHERBROOK STREET - BROADWAY TO CUMBERLAND AVENUE

BIKE LANE IMPROVEMENTS
STATION 1+190 TO STATION 1+470

CITY DRAWING NUMBER

SHEET 13 OF 15