
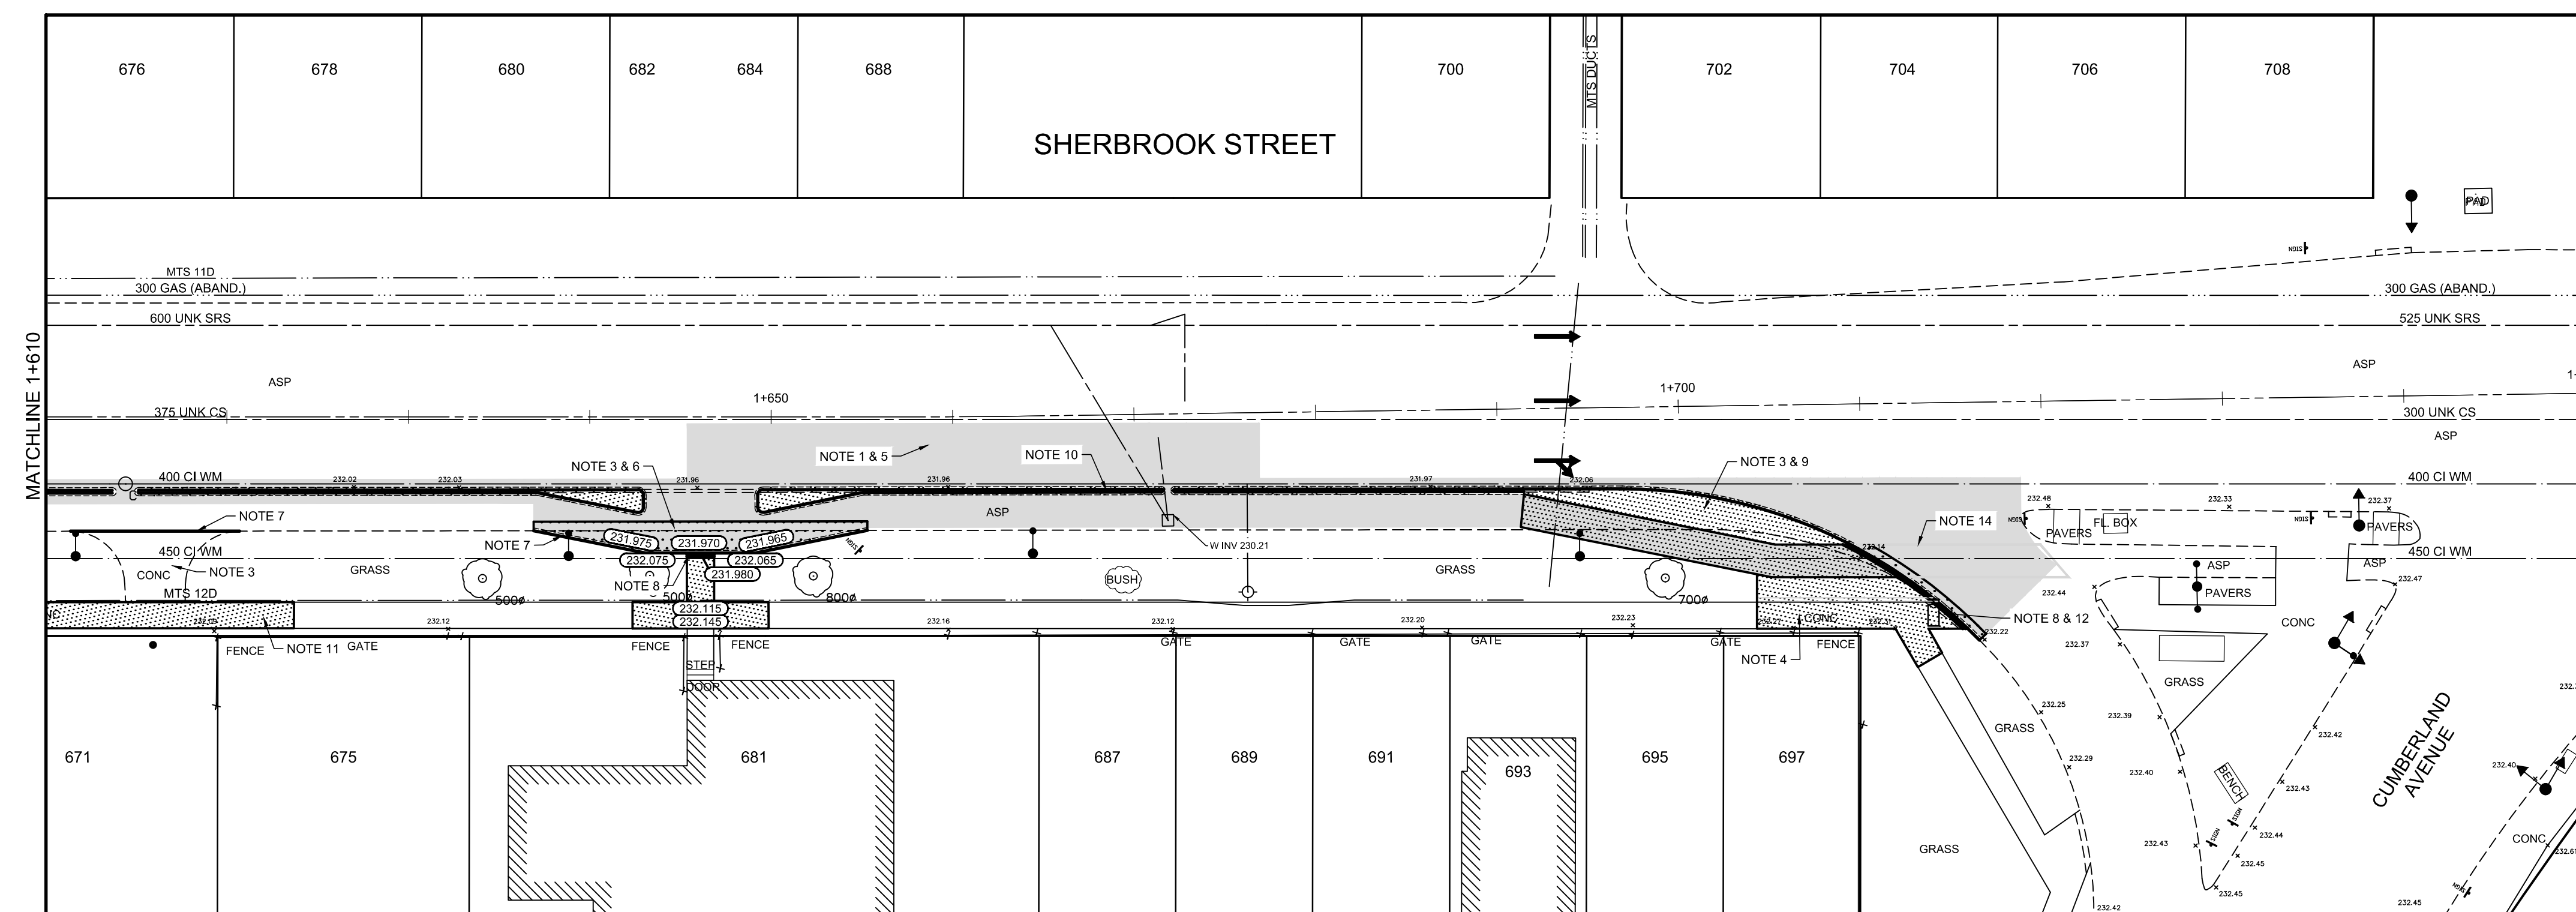
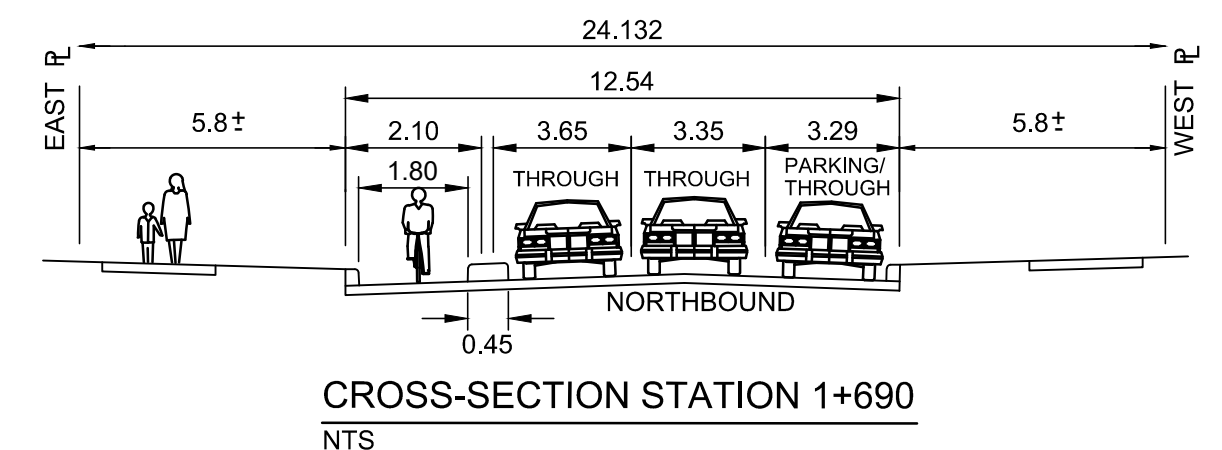


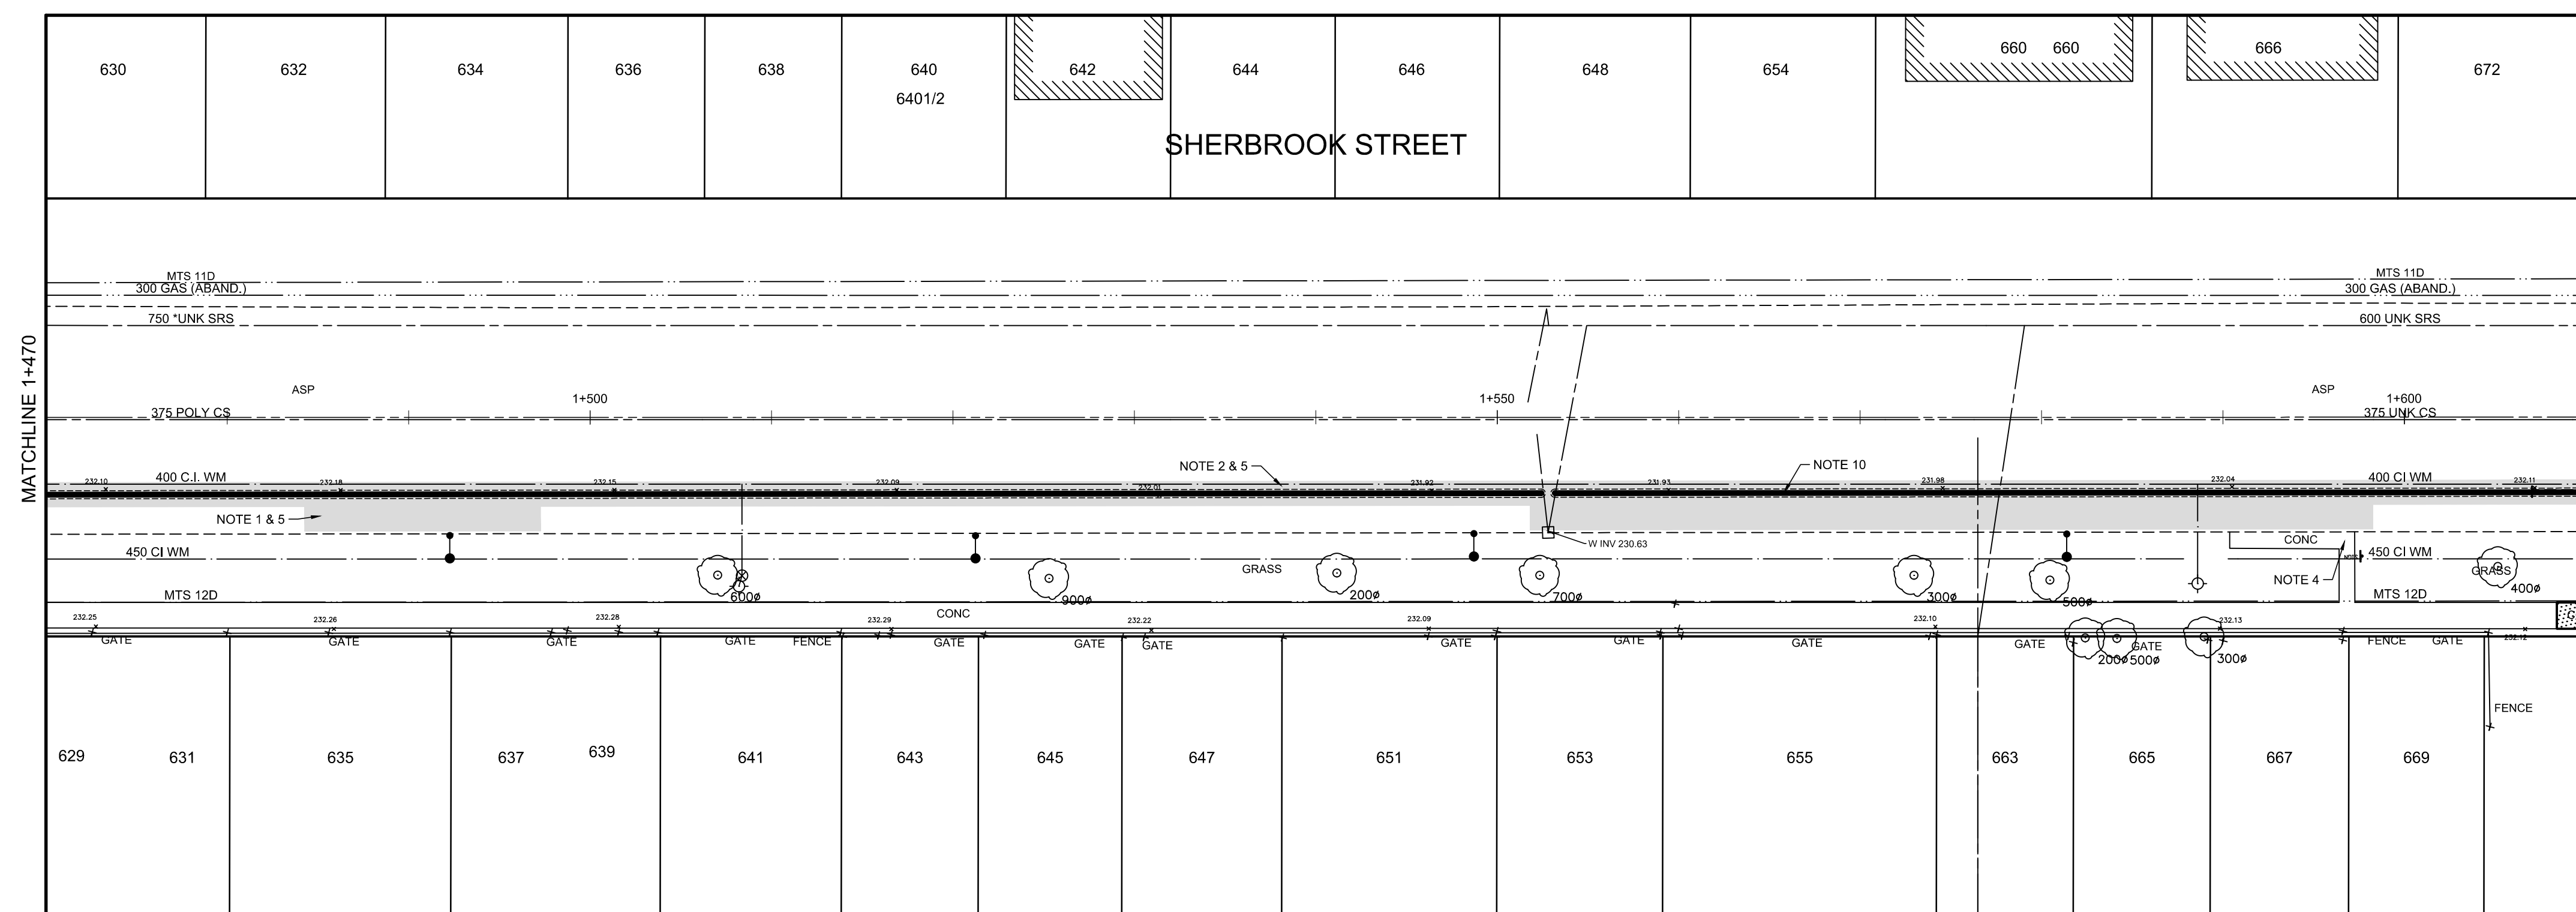

- REFERENCE NOTES:
- A. PROPERTY LINES OBTAINED FROM CITY OF WINNIPEG L.B.I.S., AND NO SCALE FACTOR WAS APPLIED
 - B. REFER TO AECOM FIELD BOOK NO. 5181
- CONSTRUCTION NOTES:
- 1. PLANE EXISTING ASPHALT PAVEMENT
 - 2. REMOVE EXISTING ASPHALT PAVEMENT
 - 3. REMOVE EXISTING CONCRETE PAVEMENT
 - 4. REMOVE EXISTING SIDEWALK
 - 5. PLACE NEW ASPHALT PAVEMENT OVERLAY TYPE MS1 (50mm AVG. THICKNESS)
 - 6. CONSTRUCT NEW 200mm REINFORCED CONCRETE PAVEMENT c/w TYPE MS1 ASPHALT PAVEMENT OVERLAY (50mm AVG. THICKNESS)
 - 7. CONSTRUCT NEW BARRIER CURB (100mm REVEAL HT.)
 - 8. CONSTRUCT NEW CURB RAMP (10-12mm REVEAL HT.)
 - 9. CONSTRUCT NEW MONOLITHIC CURB AND 100mm CONCRETE SIDEWALK w/ BLOCKOUTS (100mm REVEAL HT.)
 - 10. CONSTRUCT NEW MONOLITHIC CONCRETE MEDIAN (450mm WIDTH FACE TO FACE, 150mm REVEAL HT.)
 - 11. RENEW EXISTING CONCRETE SIDEWALK
 - 12. INSTALL NEW DETECTABLE WARNING SURFACE TILE
 - 13. INSTALL NEW PAVING STONE BARD (210mm x 210mm CHARCOAL HOLLAND PAVER)
 - 14. INSTALL NEW GREEN PAINT (SOLID AREA)

**ENGINEERS
GEOSCIENTISTS
MANITOBA**

Certificate of Authorization

AECOM Canada ULC

No. 4671 Date: August 28, 2025

METRIC
WHOLE NUMBERS INDICATE MILLIMETRES
DECIMALIZED NUMBERS INDICATE METRES

150 mm W.M.		WATERMAIN		150 mm W.M.		HYDRO				C PROFILE				LOCATION APPROVED UNDERGROUND STRUCTURES		B.M. S.W. Cor. Ellice Ave. & Furby St., Tblt. in N. Conc. foundation ELEV. S.W.No. 570 Ellice Ave., 4 m W. of most Ely. wall of Bldg. & 0.1 m below brick. ELEVATION: 232.536 m		AECOM		ENGINEER'S SEAL		THE CITY OF WINNIPEG PUBLIC WORKS DEPARTMENT ENGINEERING DIVISION		CITY DRAWING NUMBER	
		VALVE				CONCRETE																			
300mm L.D.S.		LAND DRAINAGE SEWER		300mm L.D.S.		ASPHALT																			
250mm W.W.S.		WASTEWATER SEWER		250mm W.W.S.		PROPERTY LINE																			
		MANHOLE				SURVEY BAR																			
		CATCH BASIN				ELEVATION		35.750																	
		CATCH PIT				TREE																			
		TRAFFIC SIGNAL POLE				SIDEWALK RAMP																			
		STREET LIGHT				CONCRETE SIDEWALK																			
		GAS				FENCE																			
EXISTING		LEGEND - PLAN		PROPOSED		EXISTING		LEGEND - PLAN		PROPOSED		EXISTING		LEGEND - PROFILE		PROPOSED									