


CONSULTANT



COPYRIGHT NOTICE
THIS DRAWING AND DESIGN IS COPYRIGHT PROTECTED.
DO NOT REPRODUCE OR REVISE WITHOUT WRITTEN
PERMISSION BY ARCHITECTURE49 INC.

SEAL:

THIS BAR IS 25mm LONG WHEN PLOTTED AT
CORRECT SCALE. DO NOT SCALE DRAWINGS.

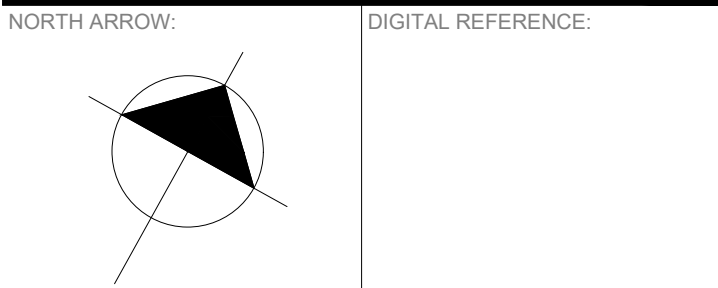

PROJECT NO.: CA0051966.1097 CONTRACT NO.
DRAWN BY: SM CHECKED BY: BB APPROVED BY: --
KEYPLAN:

0 2025/08/18 ISSUED FOR TENDER
NO. DATE ISSUED
PROJECT

SWCC RICHMOND SPRAY PAD

DRAWING TITLE

PLANTING PLAN

DRAWING NO. L201

PRINT DATE: 2025-08-18

LEGEND:

- PROPERTY LINE
- LIMIT OF WORK
- EXISTING BUILDING(S)
- EXISTING TREE TO REMAIN
- THICKENED EDGE CONCRETE PAD
- GRANULAR PATH
- PLANTING BED
- SOD
- TREE PROTECTION FENCING
(REFER TO SPECIFICATIONS)
- PROPOSED SHRUB
- PROPOSED DECIDUOUS TREE
- PLANT KEY:
QUANTITY
SPECIES CODE

KEYNOTES:


- SHRUBS TO BE MIN. 600mm INSET FROM
EDGE OF PLANTING BED
- PLANTING BED EXTENTS TO BE DETERMINED
IN FIELD
- TREES TO BE SITED MIN. 2000mm FROM
CL OF SWALES
- TREES TO BE SITED MIN. 1000mm FROM
TOE OF BERM

PLANTING NOTES:

- LOCATION OF ALL PLANT MATERIAL TO BE
MARKED OUT ON SITE AND APPROVED BY
CONTRACT ADMINISTRATOR PRIOR TO
PLANTING.
- TREE SPACING, UNLESS OTHERWISE NOTED:
 - DECIDUOUS TREES: 6.0m MIN.
 - MAINTAIN MIN. 2000mm OFFSET FROM ALL
HARD SURFACING
- ALL PLANT MATERIAL TO BE BEST QUALITY
PER CANADIAN LANDSCAPE STANDARDS (2ND
EDITION), REVIEWED ON SITE BY LANDSCAPE
ARCHITECT PRIOR TO PLANTING.
UNACCEPTABLE PLANTS TO BE REPLACED
AND NEW PLANTS APPROVED PRIOR TO
PLANTING. REPLACEMENTS ARE AT
CONTRACTOR'S OWN COST.
- ALL PLANTING EXCAVATIONS ARE TO BE
REVIEWED AND APPROVED BY LANDSCAPE
ARCHITECT PRIOR TO PLACEMENT OF
DRAINAGE COURSE, FILTER FABRIC AND/OR
SOIL.
1. TREES TO BE INSTALLED AND
APPROVED PRIOR TO SODDING
- PLANTING BED AROUND VALVE
CABINET/WATER METER PAD TO BE OFFSET
MIN. 300mm. MAINTAIN GRANULAR
MAINTENANCE STRIP. SIZE OF PLANTING BED
TO BE DETERMINED BY PROPONENT'S
DESIGN OF CABINET, MIN. 2800mm DEPTH
ON ALL SIDES AS SHOWN.
- CONTRACTOR TO CONFIRM ON SITE THAT
SLOPES OF PLANTED AREAS DO NOT
EXCEED 30%. COORDINATE WITH LANDSCAPE
ARCHITECT IF SLOPES EXCEED 30% PRIOR
TO INSTALLING ANY PLANT MATERIAL.
- LANDSCAPE ARCHITECT IN ALL REFERENCES
REFERS TO PROJECT LANDSCAPE ARCHITECT
(ARCHITECTURE 49)

CODE	QTY.	BOTANICAL NAME	COMMON NAME	SPACING (mm)	SIZE	NOTES
TREES						
Ta	4	<i>Tilia americana</i> 'McKsentry'	American Sentry Linden	AS SHOWN	50mm cal. B&B	TREES TO BE BALL & BURLAP. SOURCED IN GROWING ZONE 4 OR HIGHER. ALL TREES SHOULD HAVE 5 TO 7 MAIN BRANCHES WITH DOMINANT LEADER BRANCH AND WITHOUT DEFECT.
As	4	<i>Acer saccharinum</i> 'Silver Cloud'	Silver Cloud Maple	AS SHOWN	50mm cal. B&B	
Pm	2	<i>Prunus maackii</i> 'Ming'	Ming Cherry	AS SHOWN	25mm cal. B&B	
SHRUBS						
Ca	17	<i>Cornus alba</i> 'Bud's Yellow'	Bud's Yellow Dogwood	1750	5 gal.	SHRUBS TO BE IN POTS. SOURCED IN GROWING ZONE 4 OR HIGHER. ALL SHRUBS SHOULD HAVE DENSE GROWTH, WELL-FORMED ROOTS AND WITHOUT DEFECT.

0 1 5 10 20 METRES

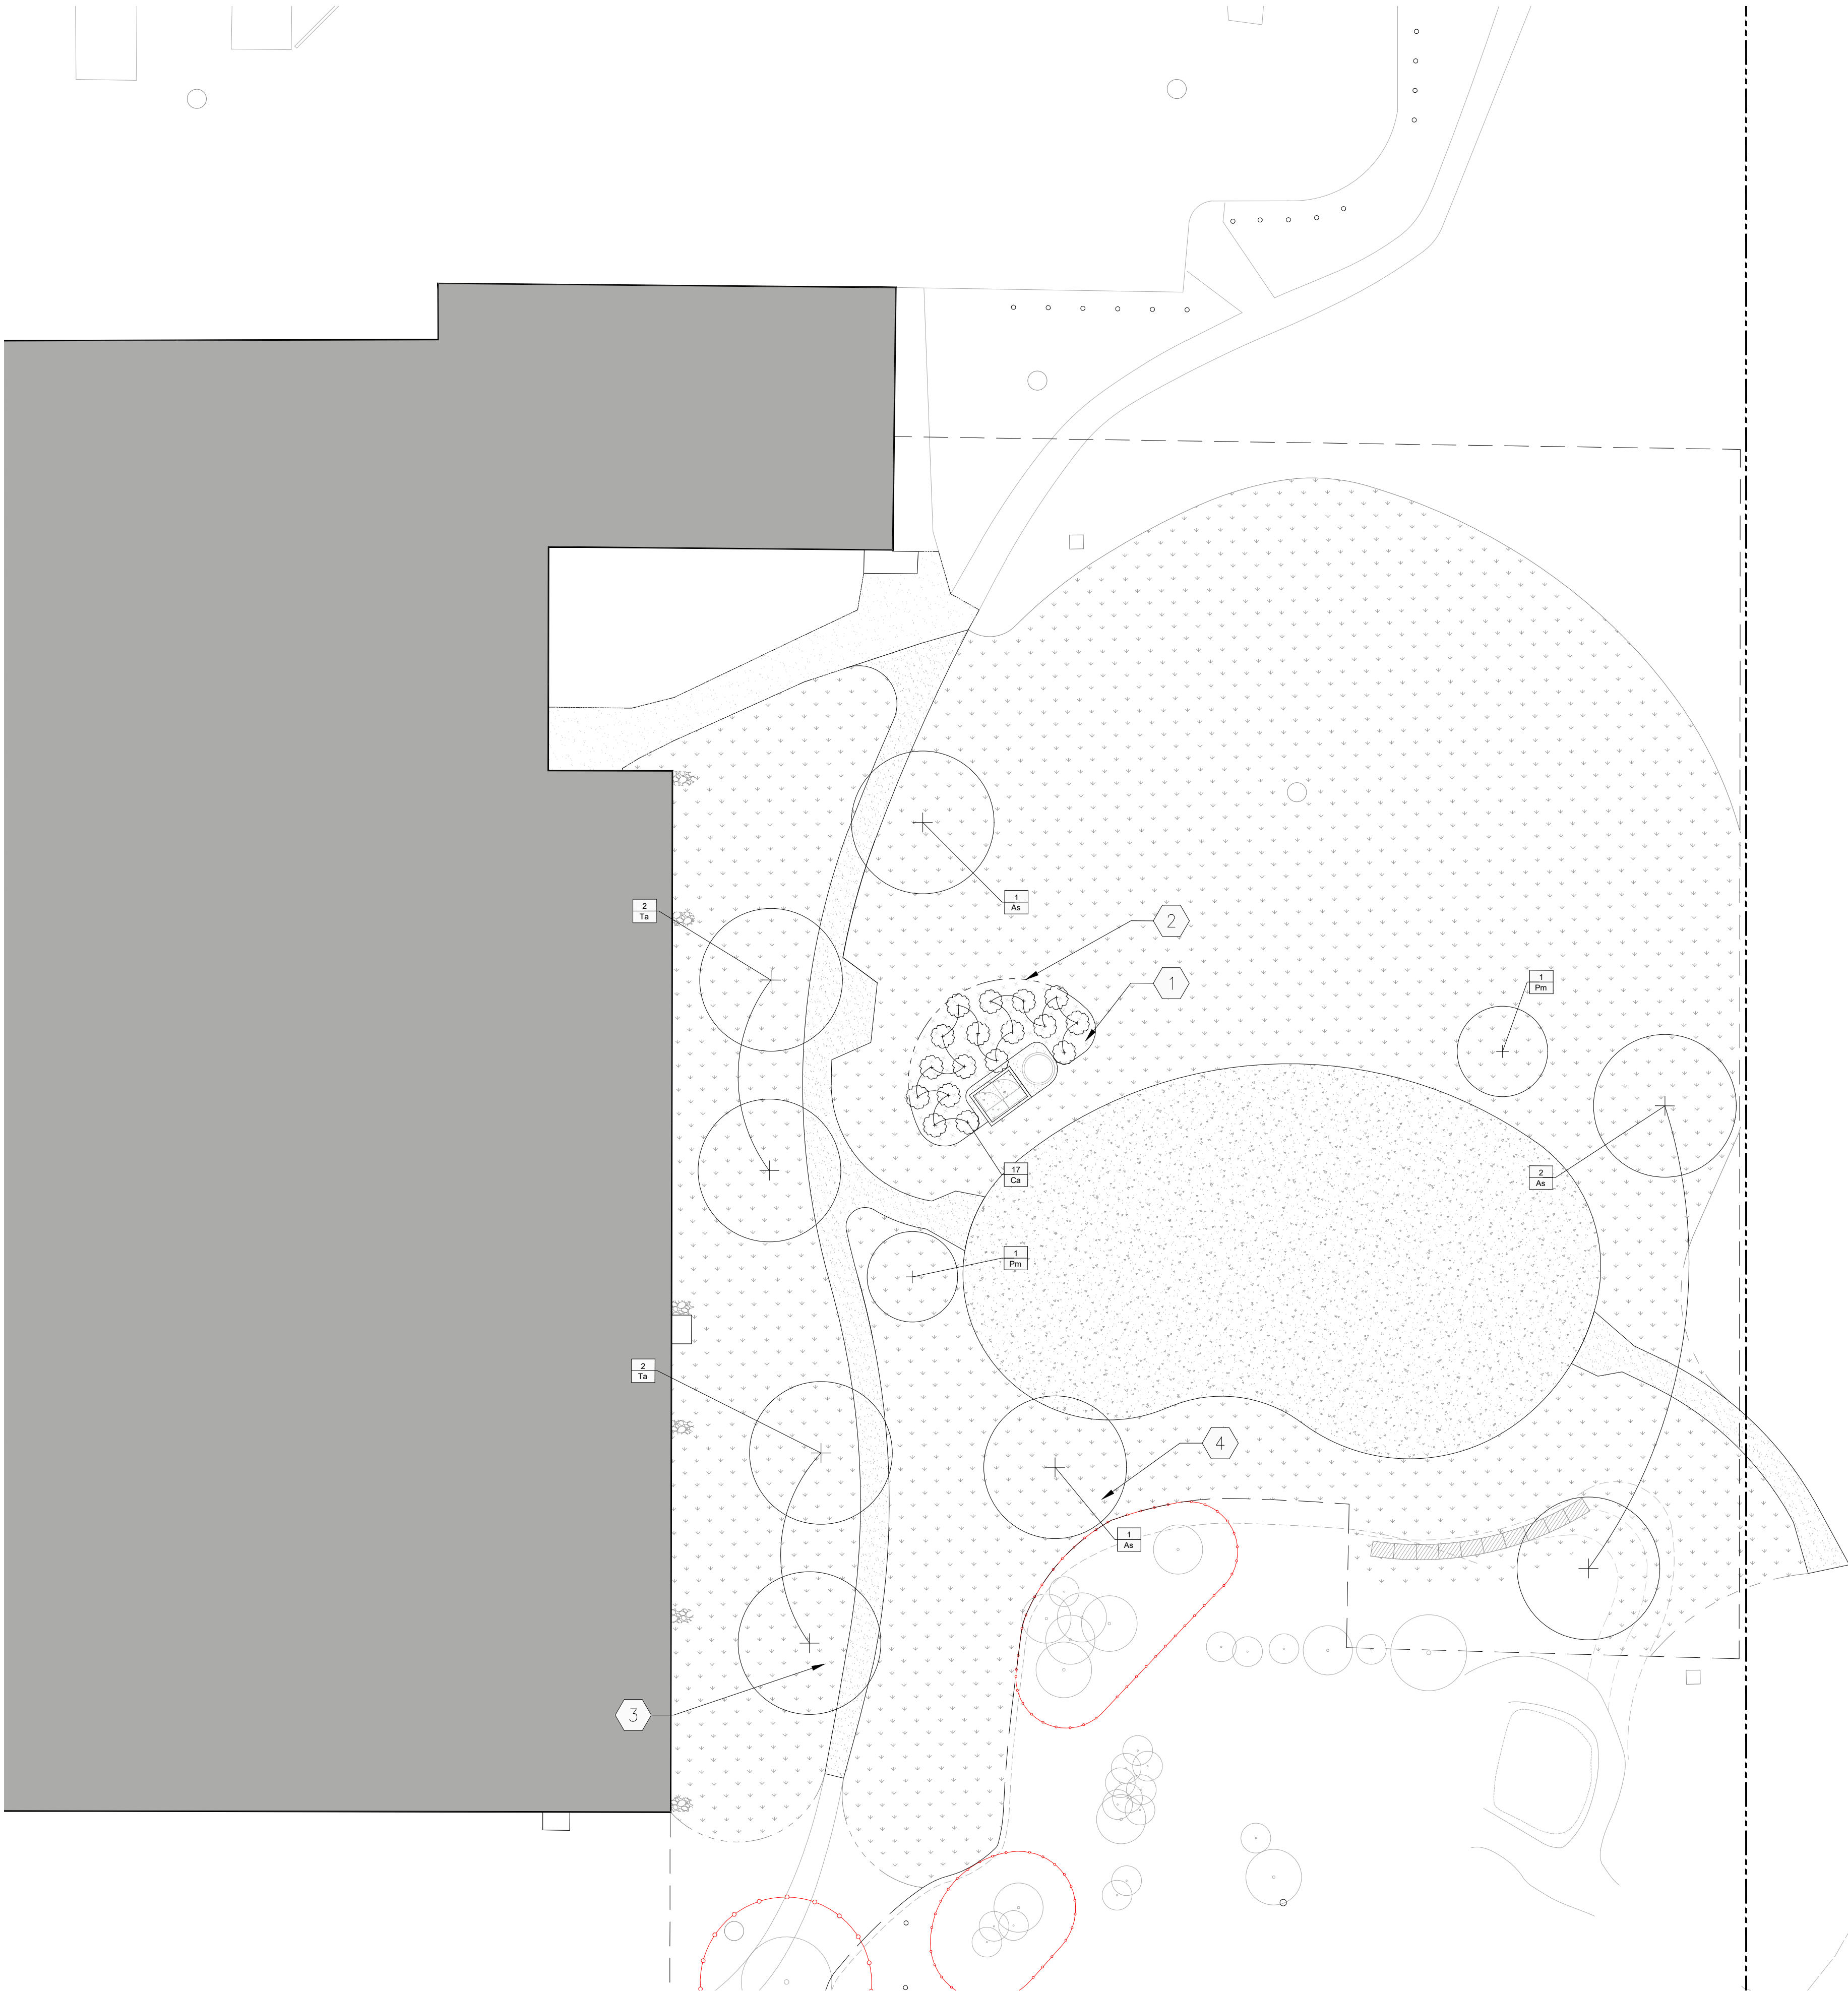

1 PLANTING PLAN
L201 1:200