


**OXBOW BEND ROAD - WEST END TO ST. CHARLES STREET - PLAN VIEW**

Scale 1:500

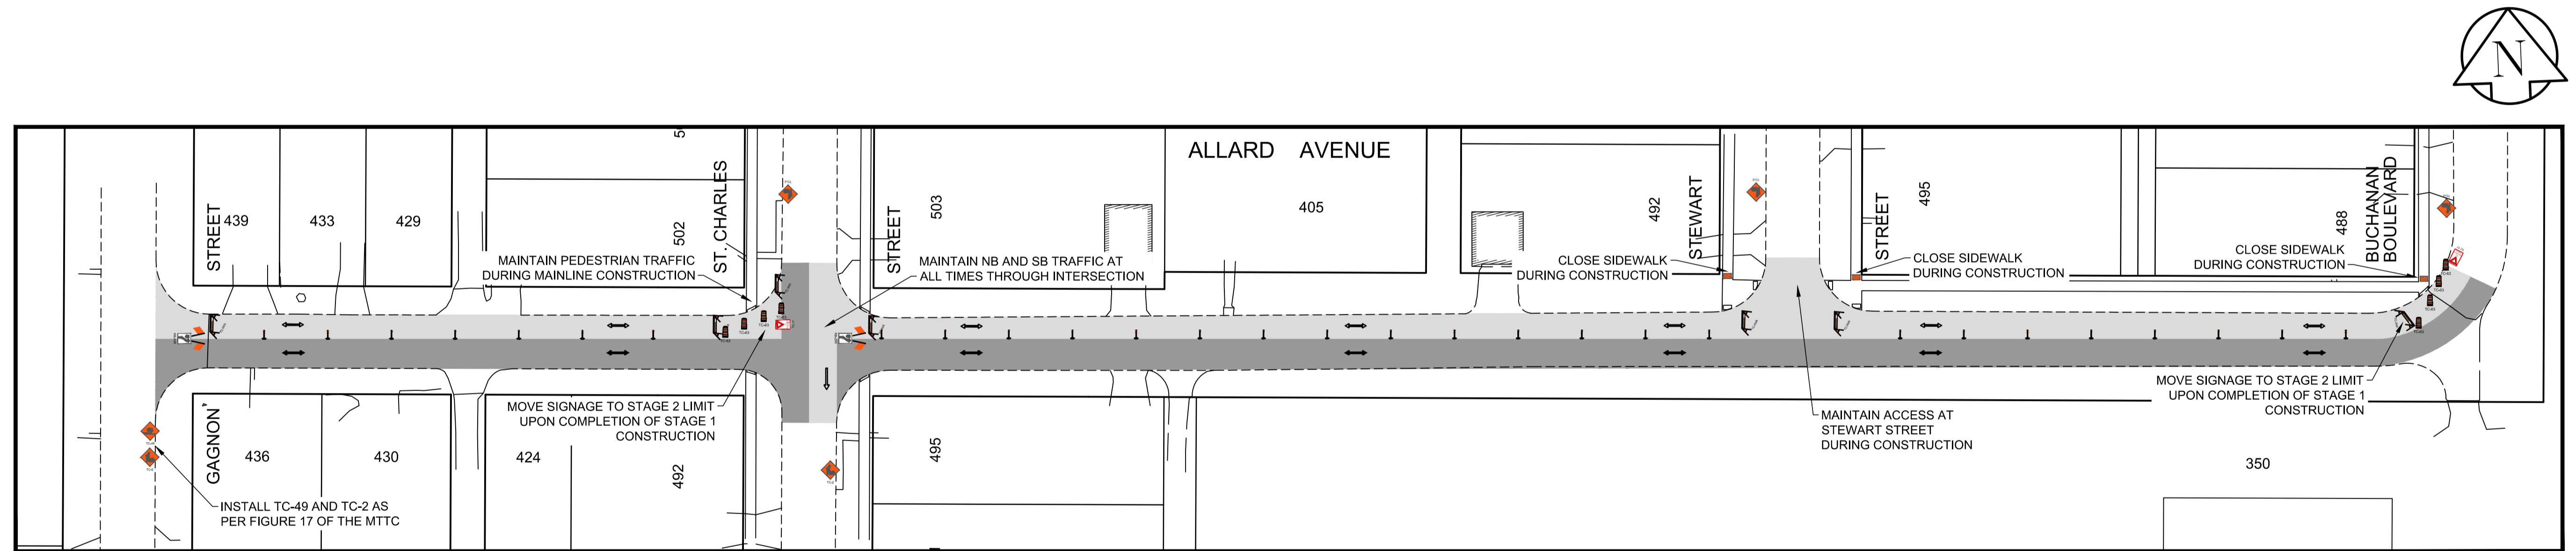

**ALLARD AVENUE - GAGNON STREET TO BUCHANAN BOULEVARD - PLAN VIEW**

Scale 1:500

**LEGEND**

STAGE 1 WORK AREA

STAGE 2 WORK AREA

STAGE 3 WORK AREA

STAGE 1 TRAFFIC - ALLARD AVENUE

STAGE 2 TRAFFIC - ALLARD AVENUE

- NOTES:
1. ALL TEMPORARY SIGNAGE AND TRAFFIC CONTROL TO BE IN ACCORDANCE WITH THE LATEST EDITION OF THE MANUAL OF TEMPORARY TRAFFIC CONTROL ON CITY STREETS.
  2. CONTRACTOR TO MAINTAIN VEHICLE ACCESS TO ALL SIDE STREETS, PRIVATE APPROACHES AT ALL TIMES UNLESS NOTED BY THE CONTRACT ADMINISTRATOR. ANY DISRUPTION TO BE APPROVED BY THE CONTRACT ADMINISTRATOR AND CONTRACTOR TO ADVISE OWNER.
  3. PROPERLY EQUIPPED FLAG PERSONS ARE REQUIRED WHEN MOVING ANY CONSTRUCTION VEHICLES INTO OR OUT OF TRAFFIC.
  4. CONTRACTOR TO INSTALL AND MAINTAIN ALL REQUIRED SIGNAGE. CONTRACTOR IS RESPONSIBLE FOR TRAFFIC CONTROL SIGNAGE AND REGULATORY SIGNAGE, WHICH INCLUDES POSTING PARKING RESTRICTIONS FOR CONSTRUCTION ACCESS.
  5. TYPICAL SPACING BETWEEN POLYPOSTS IS 9.0m.

**LOCATION APPROVED UNDERGROUND STRUCTURES**

SUPV. U/G STRUCTURES COMMITTEE DATE

NOTE: LOCATION OF UNDERGROUND STRUCTURES AS SHOWN ARE BASED ON THE BEST INFORMATION AVAILABLE. BUT NO GUARANTEE IS GIVEN THAT THE GIVEN LOCATIONS ARE EXACT. CONFIRMATION OF EXISTENCE AND EXACT LOCATION OF ALL SERVICES MUST BE OBTAINED FROM THE INDIVIDUAL UTILITIES BEFORE PROCEEDING WITH CONSTRUCTION.

B.M. ELEV.

0	ISSUED FOR TENDER	03/20/2025	BC		
A	ISSUED FOR REVIEW	01/31/2025	BC		
NO.	REVISIONS	DATE	BY	DATE	01/31/2025

**AECOM**

DESIGNED BY	BC	CHECKED BY	RC
DRAWN BY	RAM	APPROVED BY	RC
HOR. SCALE:	1:500	RELEASED FOR CONSTRUCTION BY:	
VERTICAL:	N/A		
DATE	01/31/2025	DATE	

ENGINEER'S SEAL

CONSULTANT DRAWING NO. CT-02

**ENGINEERS GEOSCIENTISTS MANITOBA**

Certificate of Authorization  
AECOM Canada ULC  
No. 4671 Date: 03/20/2025

**METRIC**

WHOLE NUMBERS INDICATE MILLIMETRES  
DECIMALIZED NUMBERS INDICATE METRES

**THE CITY OF WINNIPEG**  
PUBLIC WORKS DEPARTMENT  
ENGINEERING DIVISION

2025 LOCAL STREET RENEWAL PROGRAM	CITY DRAWING NUMBER
OXBOW BEND ROAD - WEST END TO ST. CHARLES STREET ALLARD AVENUE - GAGNON STREET TO BUCHANAN BOULEVARD CONSTRUCTION SIGNAGE AND STAGING PLAN	SHEET 02 OF 33