


GRAHAM AVENUE - GARRY STREET TO FORT STREET - PLAN VIEW
Scale 1:250

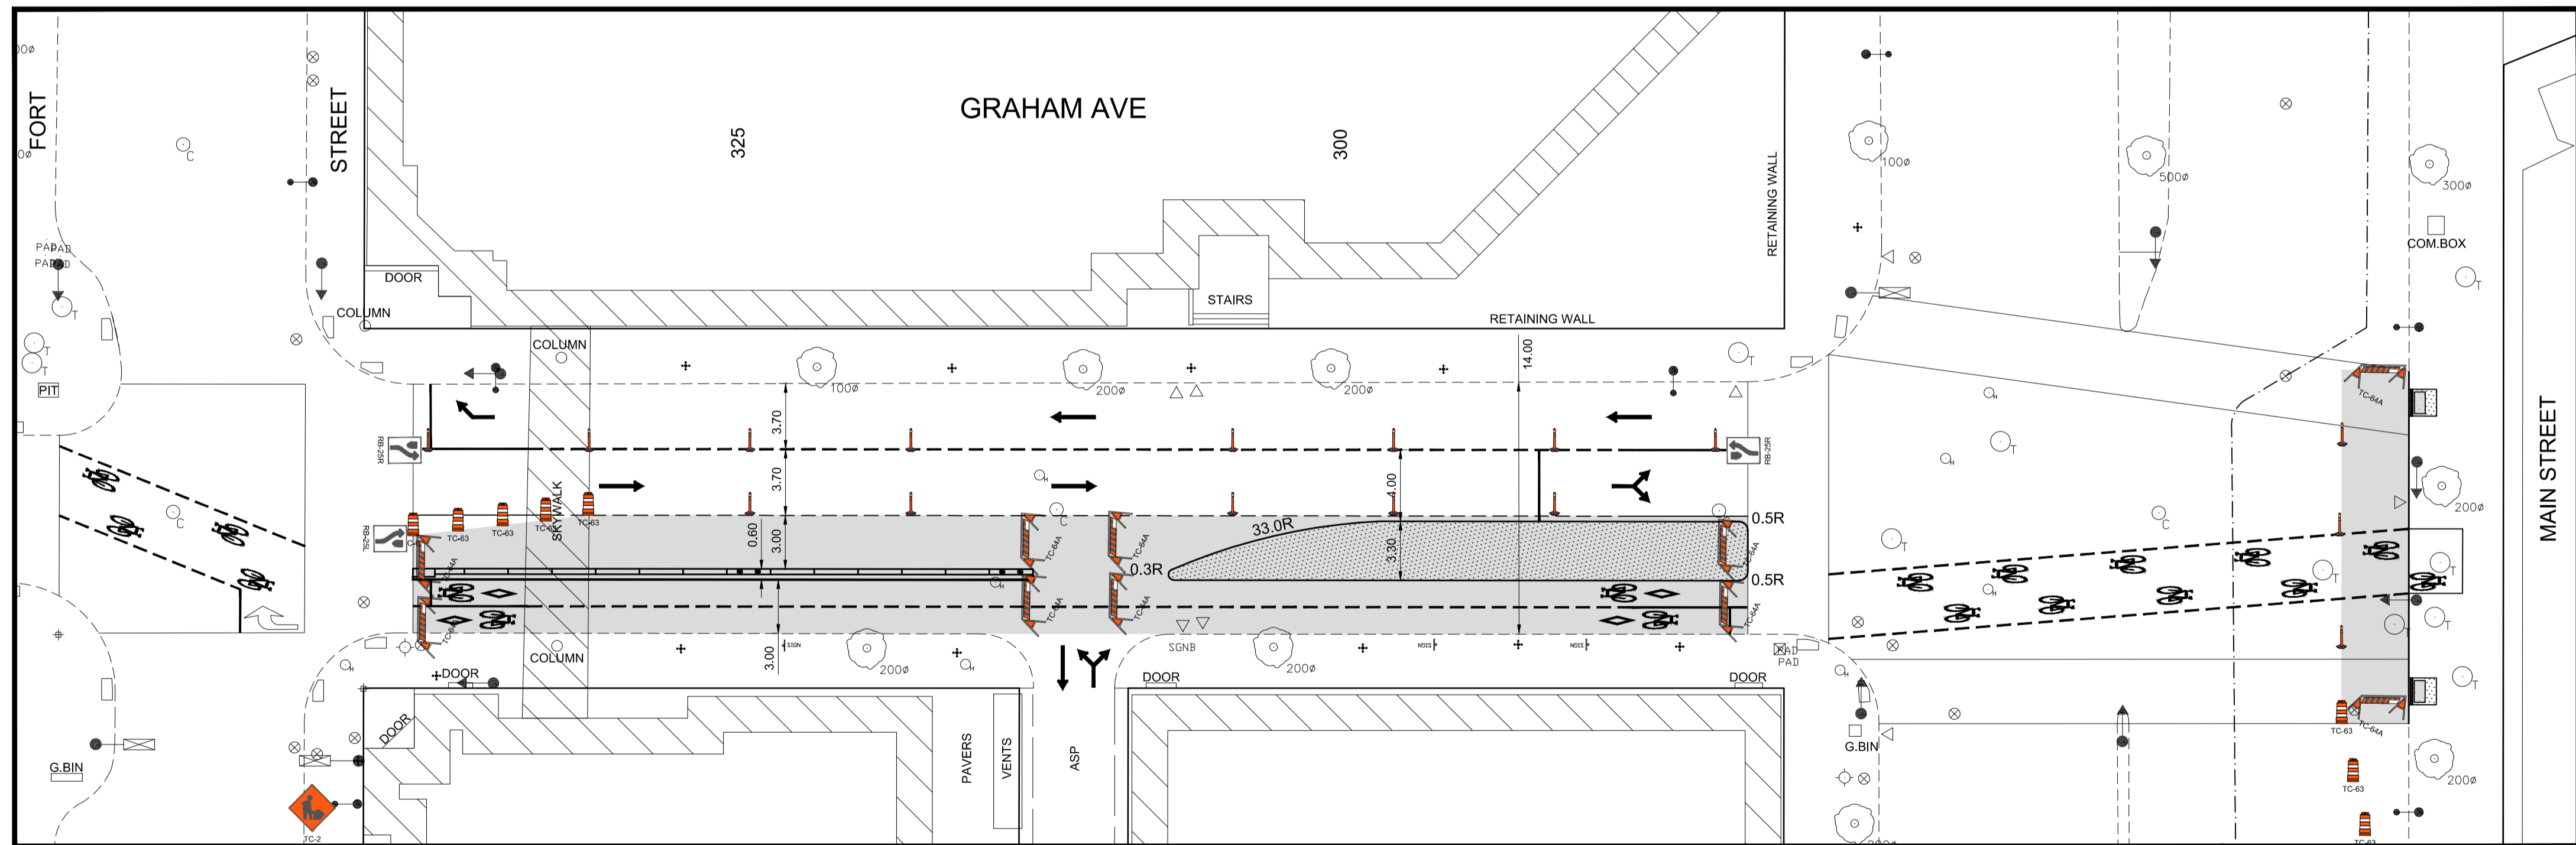

GRAHAM AVENUE - FORT STREET TO MAIN STREET - PLAN VIEW
Scale 1:250

- LEGEND
- STAGE 1 WORK AREA
 - STAGE 1 TRAFFIC

- NOTES:
- ALL TEMPORARY SIGNAGE AND TRAFFIC CONTROL TO BE IN ACCORDANCE WITH THE LATEST EDITION OF THE MANUAL OF TEMPORARY TRAFFIC CONTROL ON CITY STREETS.
 - CONTRACTOR TO MAINTAIN VEHICLE ACCESS TO ALL SIDE STREETS, PRIVATE APPROACHES AT ALL TIMES UNLESS NOTED BY THE CONTRACT ADMINISTRATOR. ANY DISRUPTION TO BE APPROVED BY THE CONTRACT ADMINISTRATOR AND CONTRACTOR TO ADVISE OWNER.
 - PROPERLY EQUIPPED FLAG PERSONS ARE REQUIRED WHEN MOVING ANY CONSTRUCTION VEHICLES INTO OR OUT OF TRAFFIC.
 - CONTRACTOR TO INSTALL AND MAINTAIN ALL REQUIRED SIGNAGE. CONTRACTOR IS RESPONSIBLE FOR TRAFFIC CONTROL SIGNAGE AND REGULATORY SIGNAGE, WHICH INCLUDES POSTING PARKING RESTRICTIONS FOR CONSTRUCTION ACCESS.
 - TYPICAL SPACING BETWEEN POLYPOSTS IS 9.0m.
 - NORTHBOUND GUTTER LANE CLOSURE ON MAIN STREET TO BE IN ACCORDANCE WITH FIGURE 1a OF THE MANUAL OF TEMPORARY TRAFFIC CONTROL ON CITY STREETS.

LOCATION APPROVED UNDERGROUND STRUCTURES

SUPV. U/G STRUCTURES COMMITTEE DATE

NOTE:
LOCATION OF UNDERGROUND STRUCTURES AS SHOWN ARE BASED ON THE BEST INFORMATION AVAILABLE. BUT NO GUARANTEE IS GIVEN THAT ALL EXISTING UTILITIES ARE SHOWN OR THAT THE GIVEN LOCATIONS ARE EXACT. CONFIRMATION OF EXISTENCE AND EXACT LOCATION OF ALL SERVICES MUST BE OBTAINED FROM THE INDIVIDUAL UTILITIES BEFORE PROCEEDING WITH CONSTRUCTION.

B.M. ELEV.

NO.	REVISIONS	DATE	BY
0	ISSUED FOR TENDER	03/20/2025	RC
A	ISSUED FOR REVIEW	03/11/2025	RC

AECOM	
DESIGNED BY	BC
CHECKED BY	RC
DRAWN BY	RAM
APPROVED BY	RC
HOR. SCALE:	1:250
VERTICAL:	N/A
RELEASED FOR CONSTRUCTION BY:	
DATE	03/11/2025

ENGINEER'S SEAL

CONSULTANT DRAWING NO. CT-05

ENGINEERS GEOSCIENTISTS MANITOBA
Certificate of Authorization
AECOM Canada ULC
No. 4671 Date: 03/20/2025

METRIC
WHOLE NUMBERS INDICATE MILLIMETRES
DECIMALIZED NUMBERS INDICATE METRES

THE CITY OF WINNIPEG
PUBLIC WORKS DEPARTMENT
ENGINEERING DIVISION

2025 LOCAL STREET
RENEWAL PROGRAM

GRAHAM AVENUE - GARRY STREET TO MAIN STREET
CONSTRUCTION SIGNAGE AND STAGING PLAN

CITY DRAWING NUMBER
SHEET 05 OF 33